


## Architectural Drawing List

Num.	Name
DA-000	COVER SHEET
DA-010	LOCATION PLAN
DA-101	EXISTING SITE PLAN
DA-102	PROPOSED SITE PLAN
DA-111	DEMOLITION PLAN
DA-201	FLOOR PLAN - LEVEL 01 (GROUND)
DA-202	FLOOR PLAN - LEVEL 02
DA-203	FLOOR PLAN LICENSED AREA
DA-204	LANDSCAPE PALETTE
DA-210	ROOF PLAN
DA-300	ELEVATIONS
DA-301	ELEVATIONS
DA-400	SITE SECTION
DA-401	SECTIONS
DA-402	SECTIONS
DA-450	SIGNAGE
DA-451	SIGNAGE
DA-452	SIGNAGE
DA-902	PERSPECTIVES
DA-903	PERSPECTIVES
DA-910	AREA PLAN
DA-951	NEIGHBOURING HABITABLE LEVELS STUDY - PLAN
DA-952	NEIGHBOURING HABITABLE LEVELS STUDY - SECTIONS
DA-953	NEIGHBOURING HABITABLE LEVELS STUDY - SECTIONS







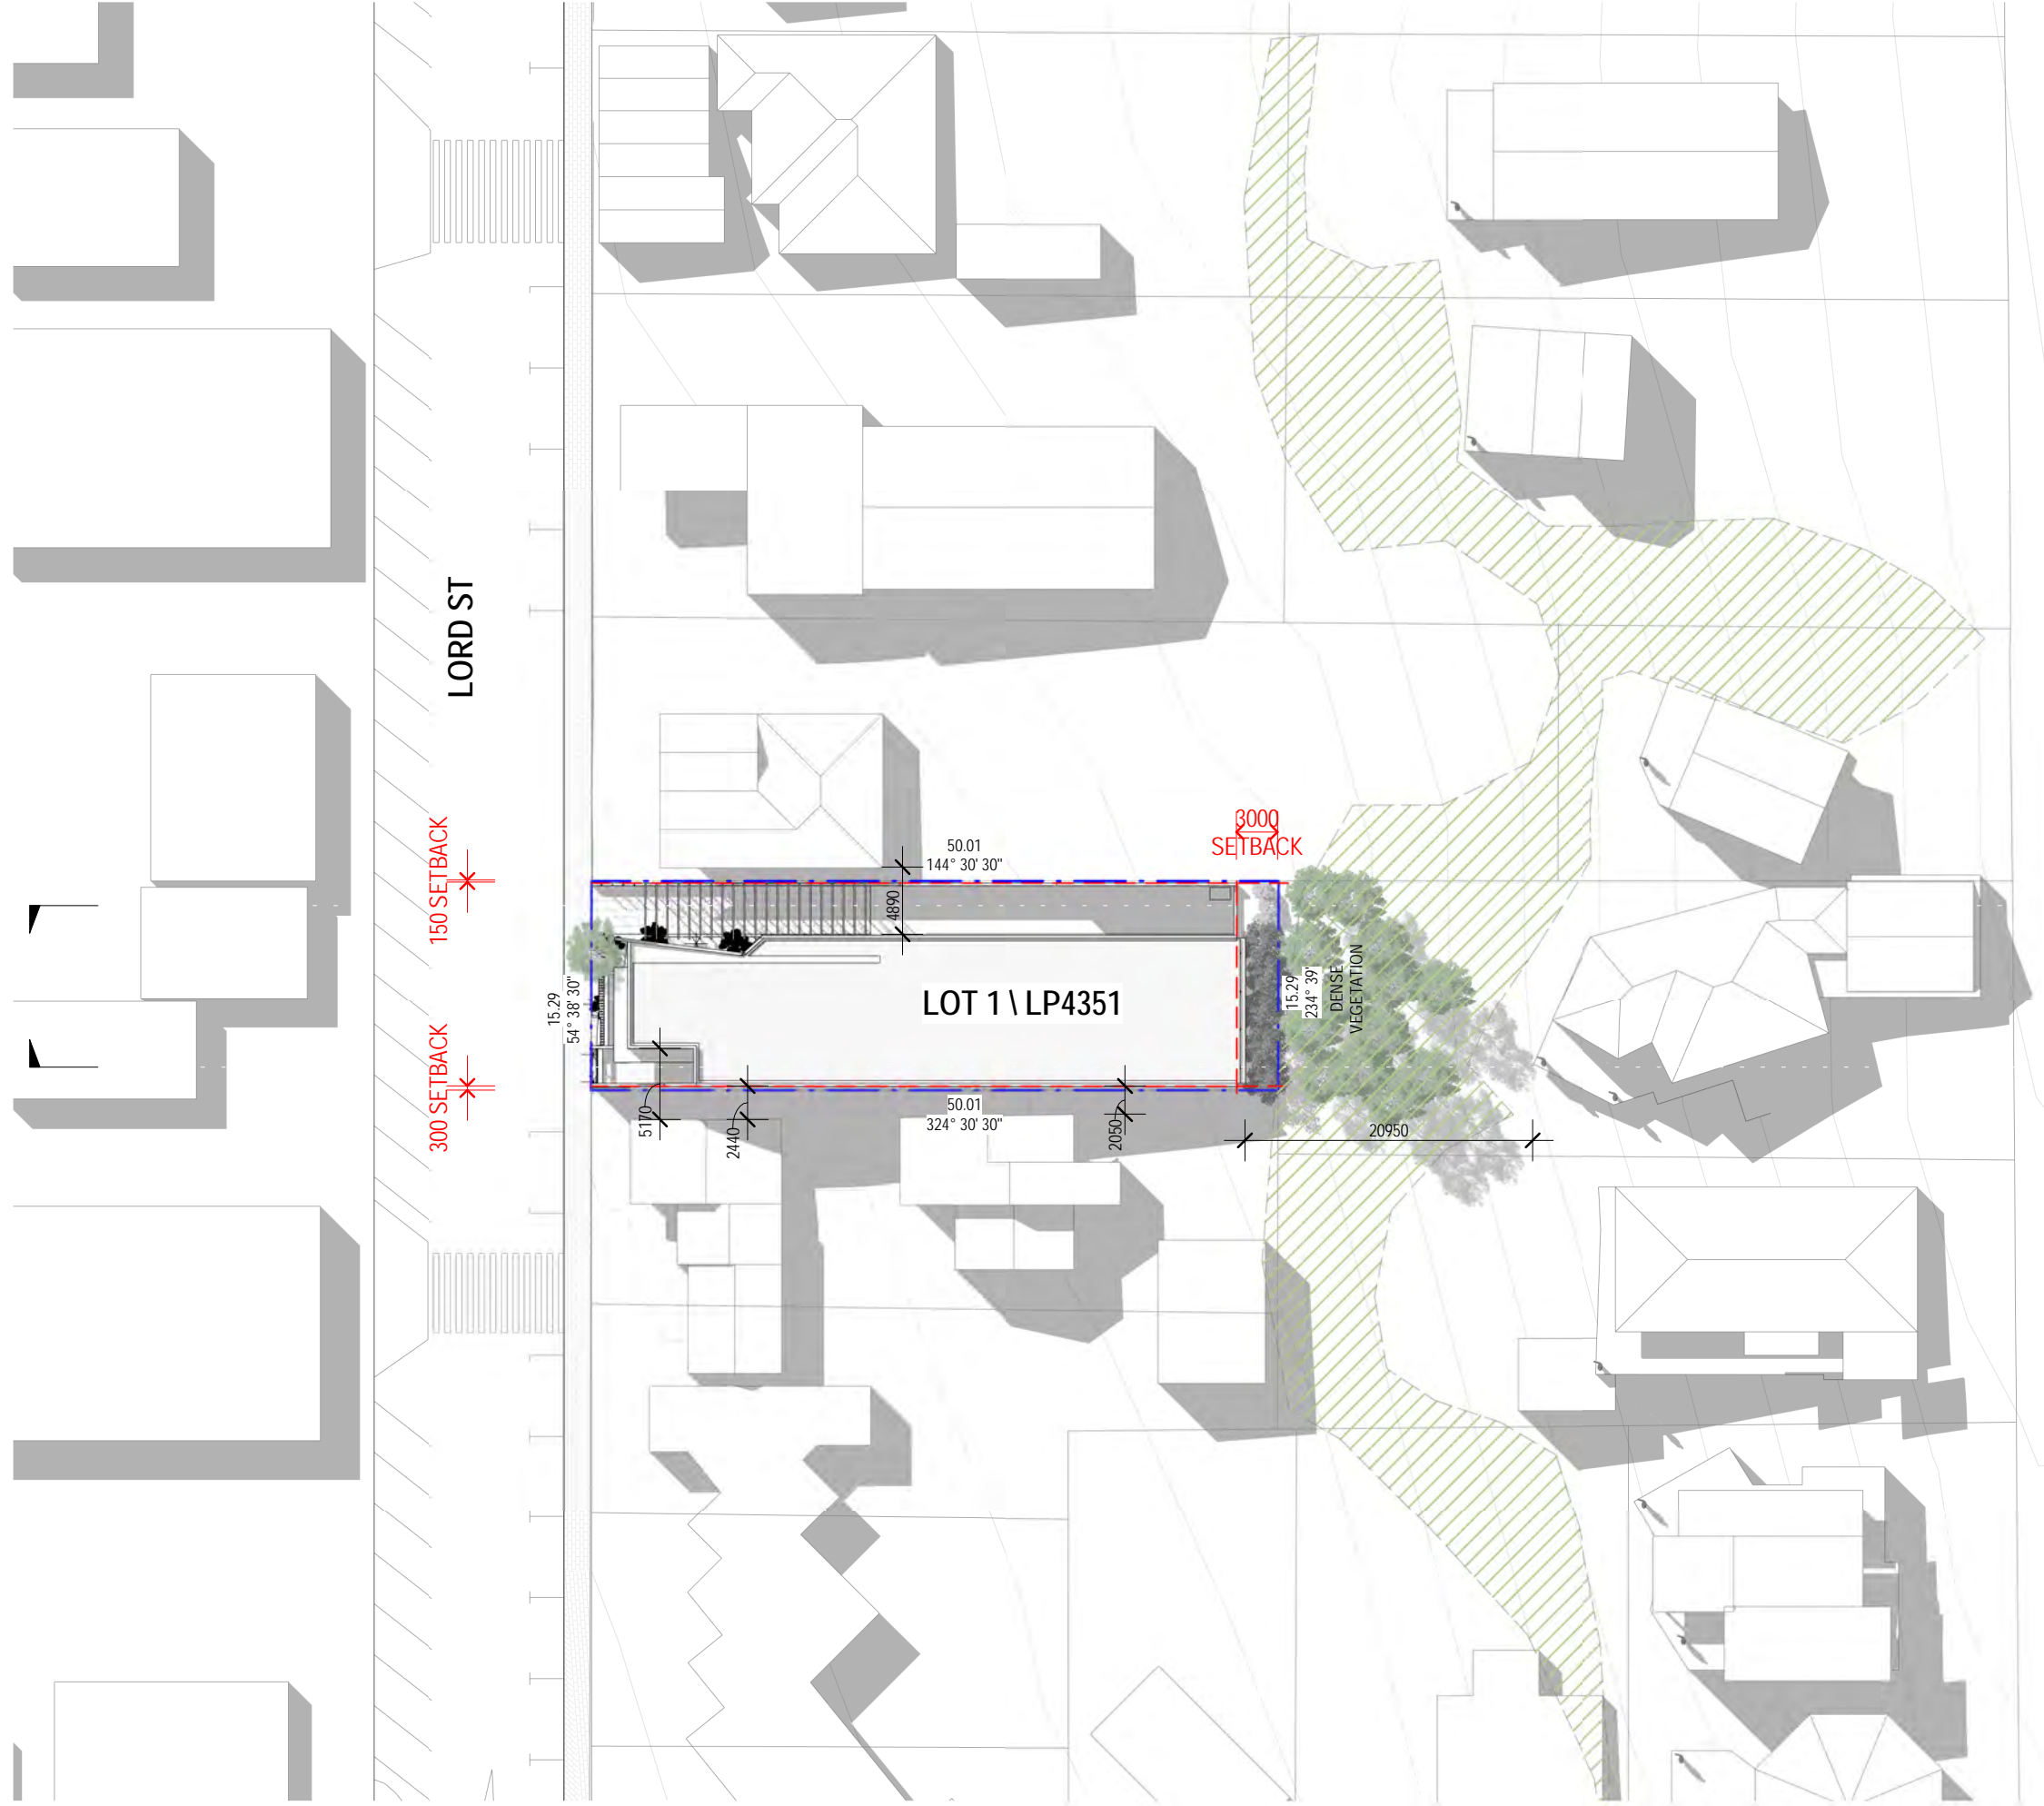

HENNESSY ST

LORD ST

150 SETBACK

300 SETBACK

3000 SETBACK

2  
DA-400

1  
DA-400

NOTE: SURROUNDING CONTEXT INDICATIVE ONLY. DISTANCES BETWEEN BUILDINGS ARE APPROXIMATIONS ONLY. SITE BOUNDARIES BASED OFF LAND SURVEYOR DATA.



LEVEL 2, 81 EDWARD ST, BRISBANE 4000  
GPO BOX 2308, BRISBANE 4001  
+61 7 3156 8888 | www.oneillarchitecture.com.au

PROJECT NAME  
Port Brew House

PROJECT ADDRESS  
26 Lord Street, Port Campbell, VIC

DRAWING NAME  
PROPOSED SITE PLAN

PROJECT NO. 1375


DA-102

SCALE 1 : 500 @ A3

REV 5


20.12.18

The concepts and information contained in this document are the copyright of O'Neill Architecture. Use or copying of the document in whole or in part without the written permission of O'Neill Architecture constitutes an infringement of copyright.

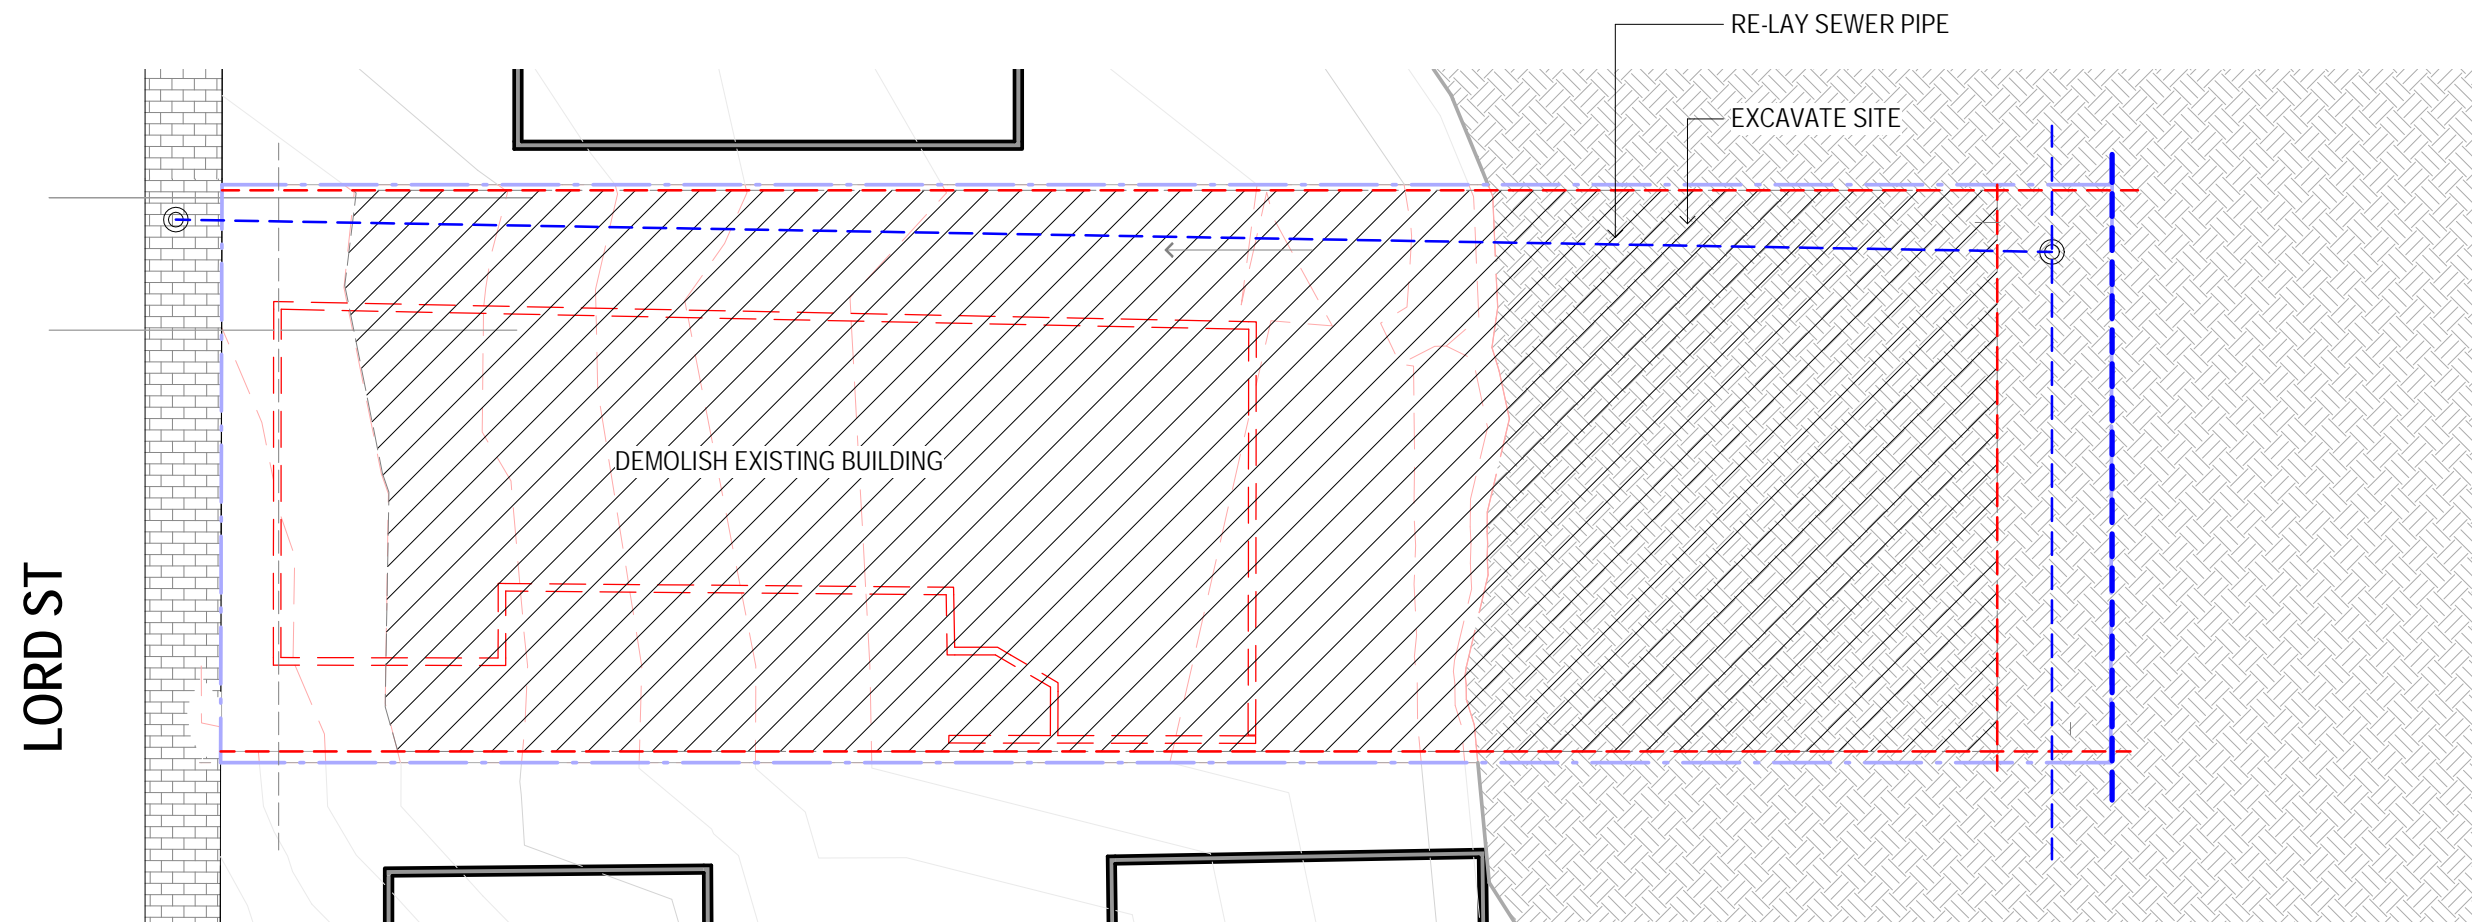



LEGEND

 EXCAVATION ZONE

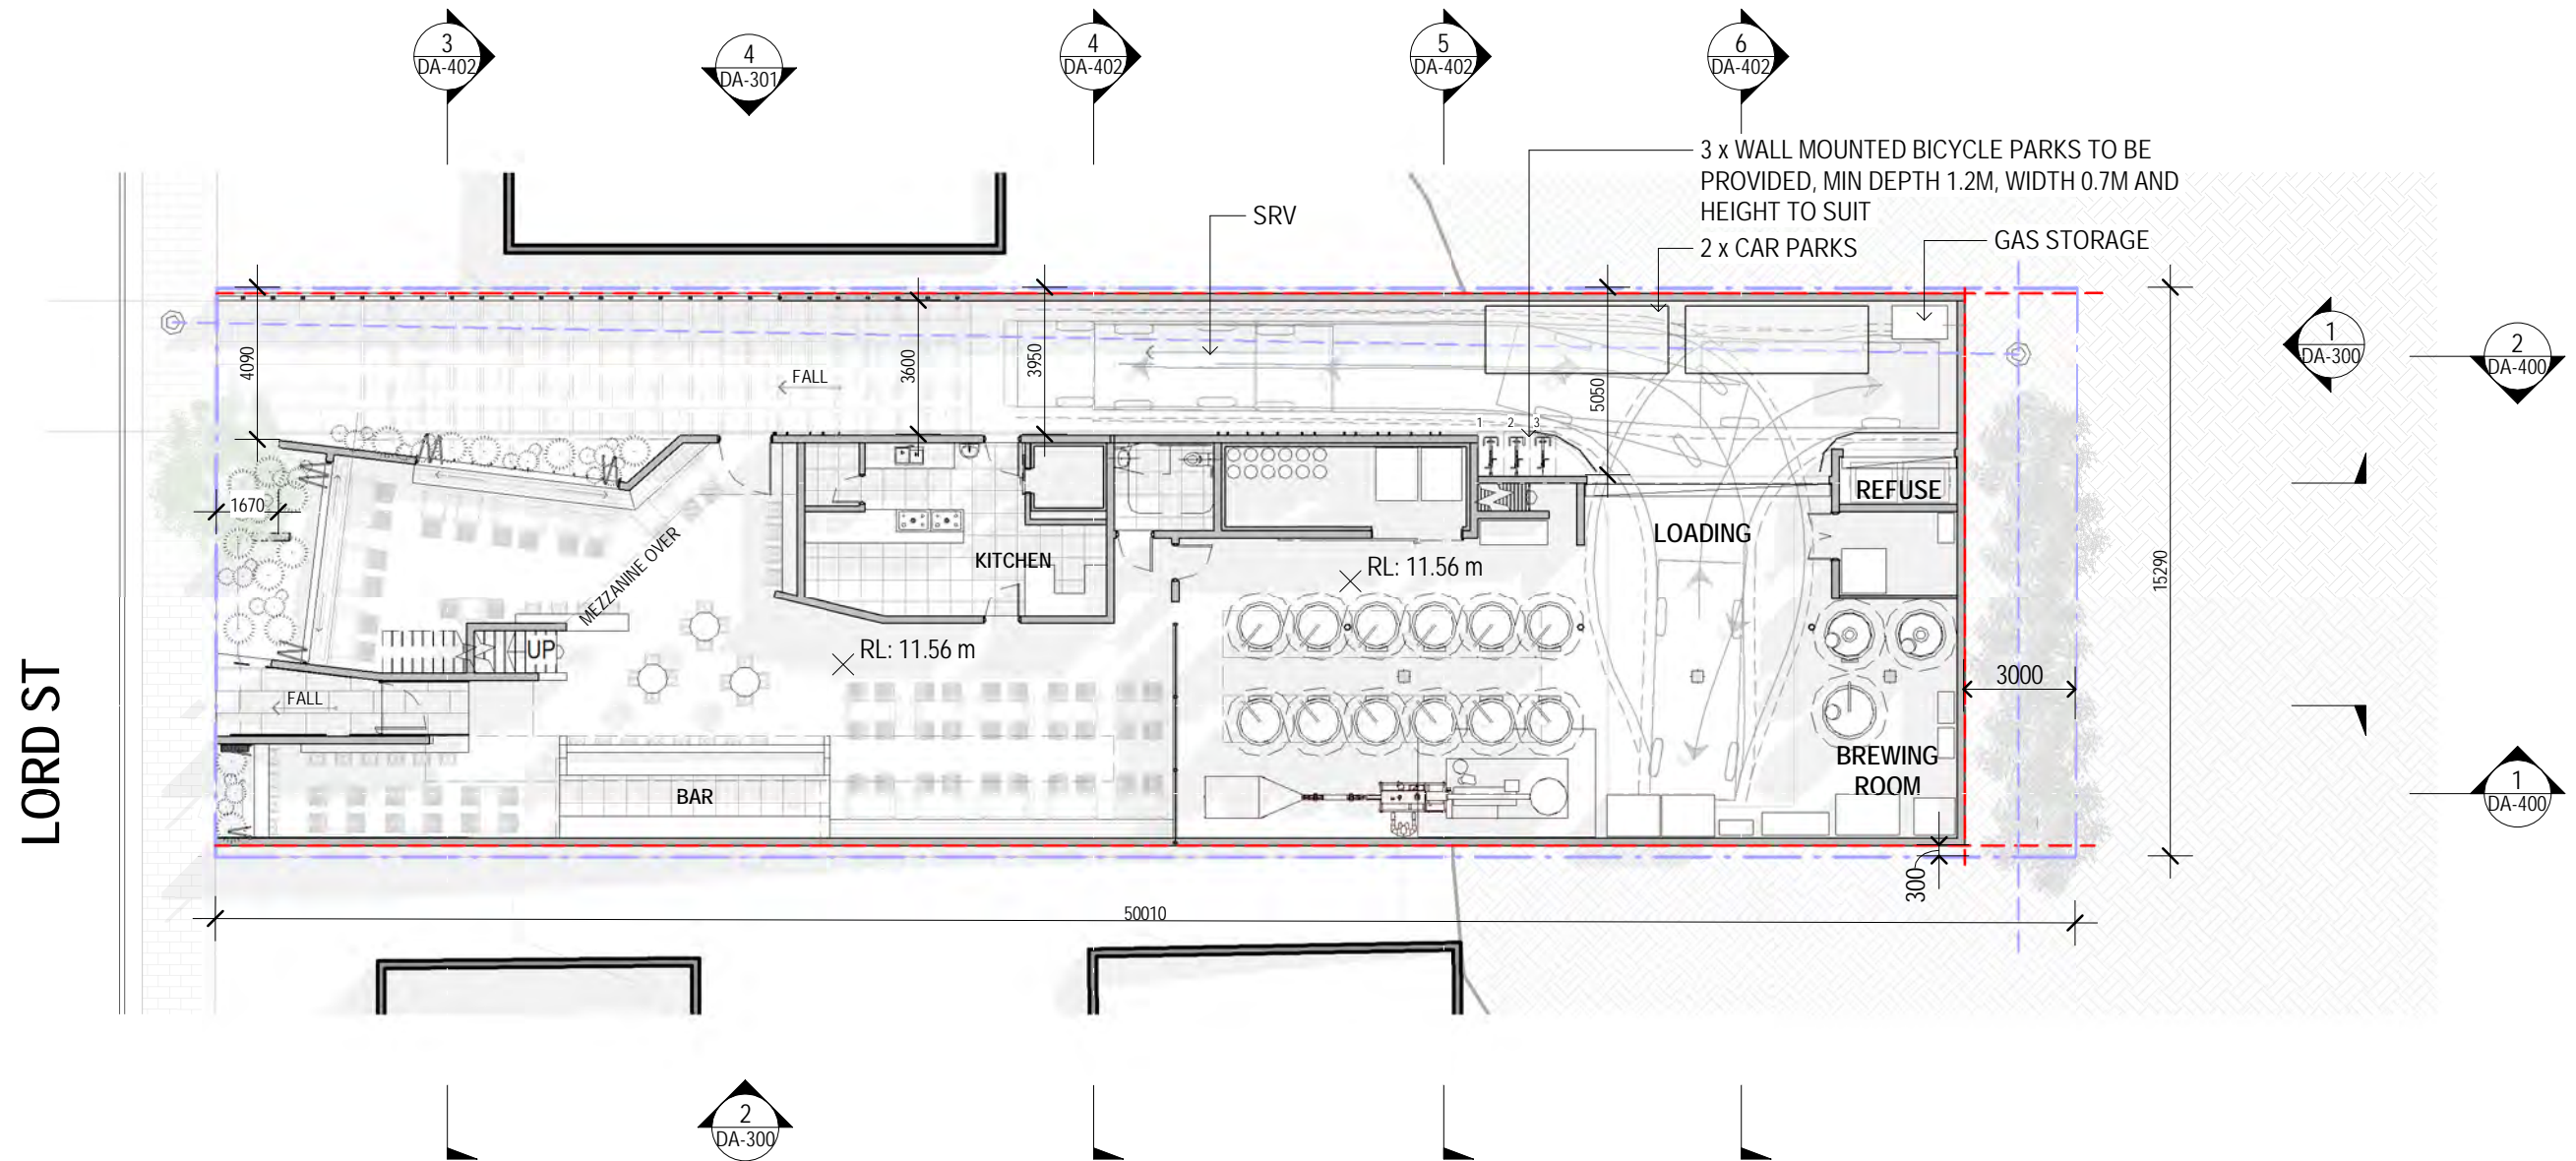


LORD ST

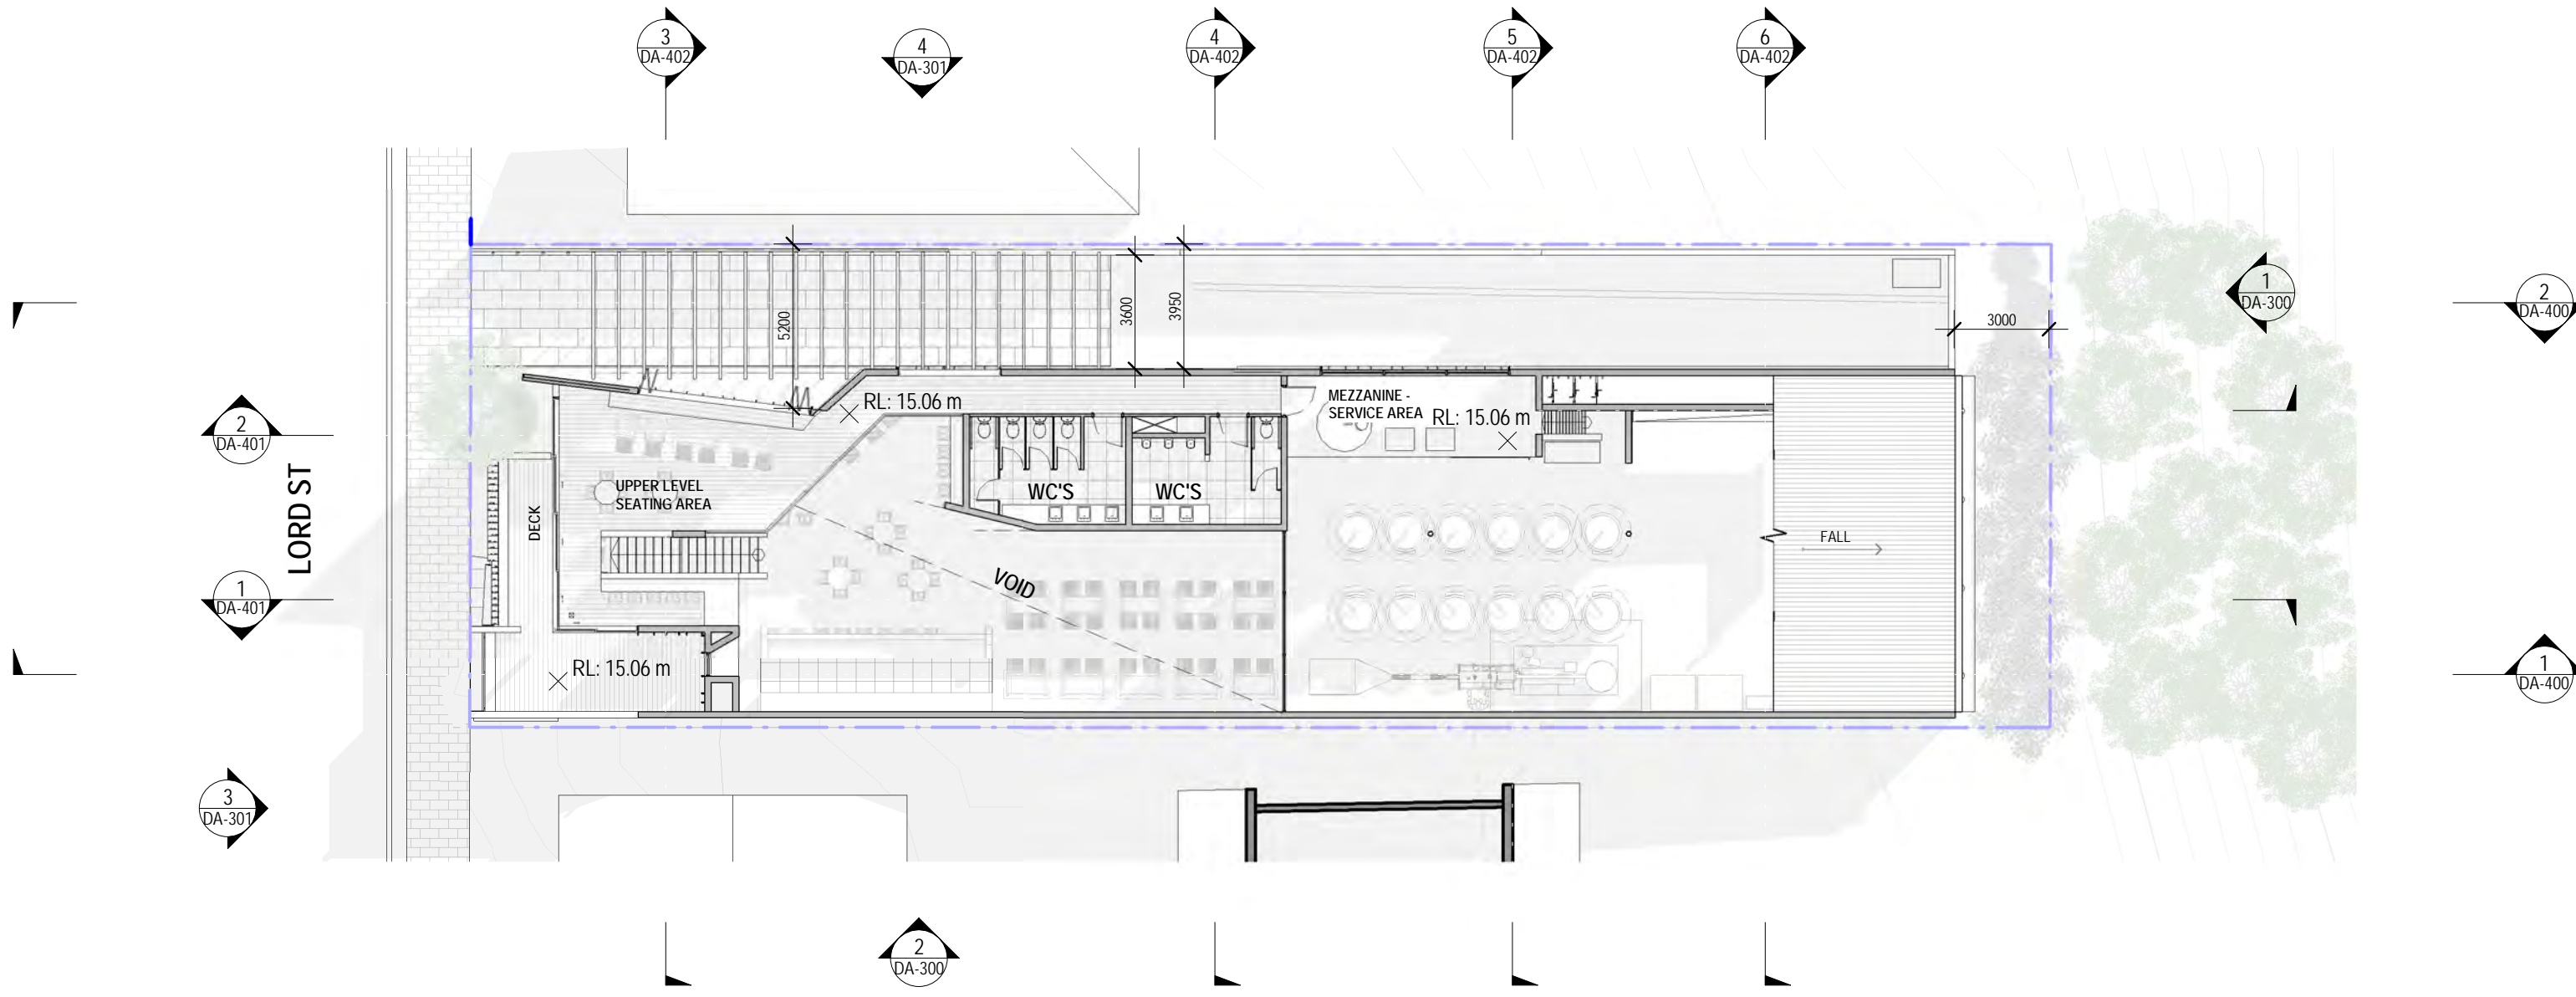

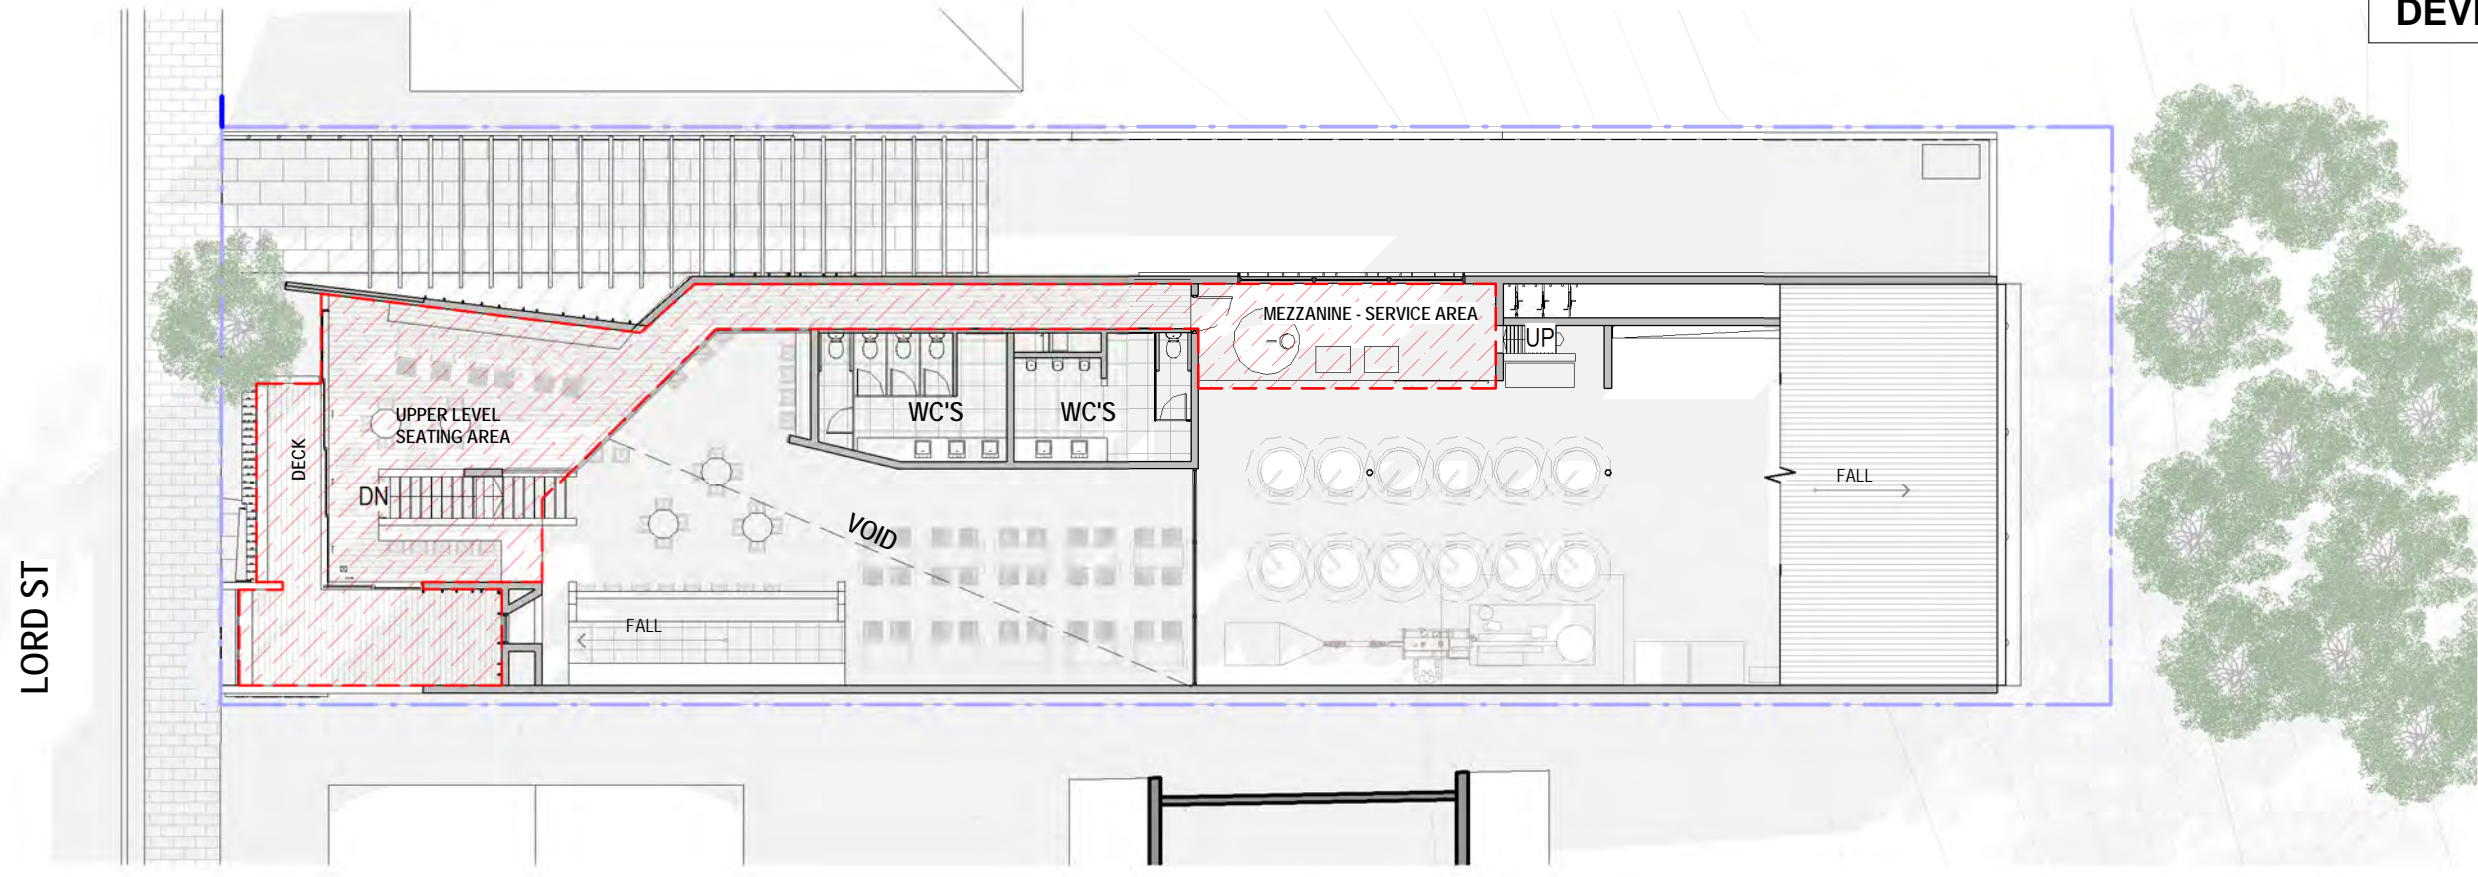

**2 Level 02 - LICENSED AREA**  
1 : 200

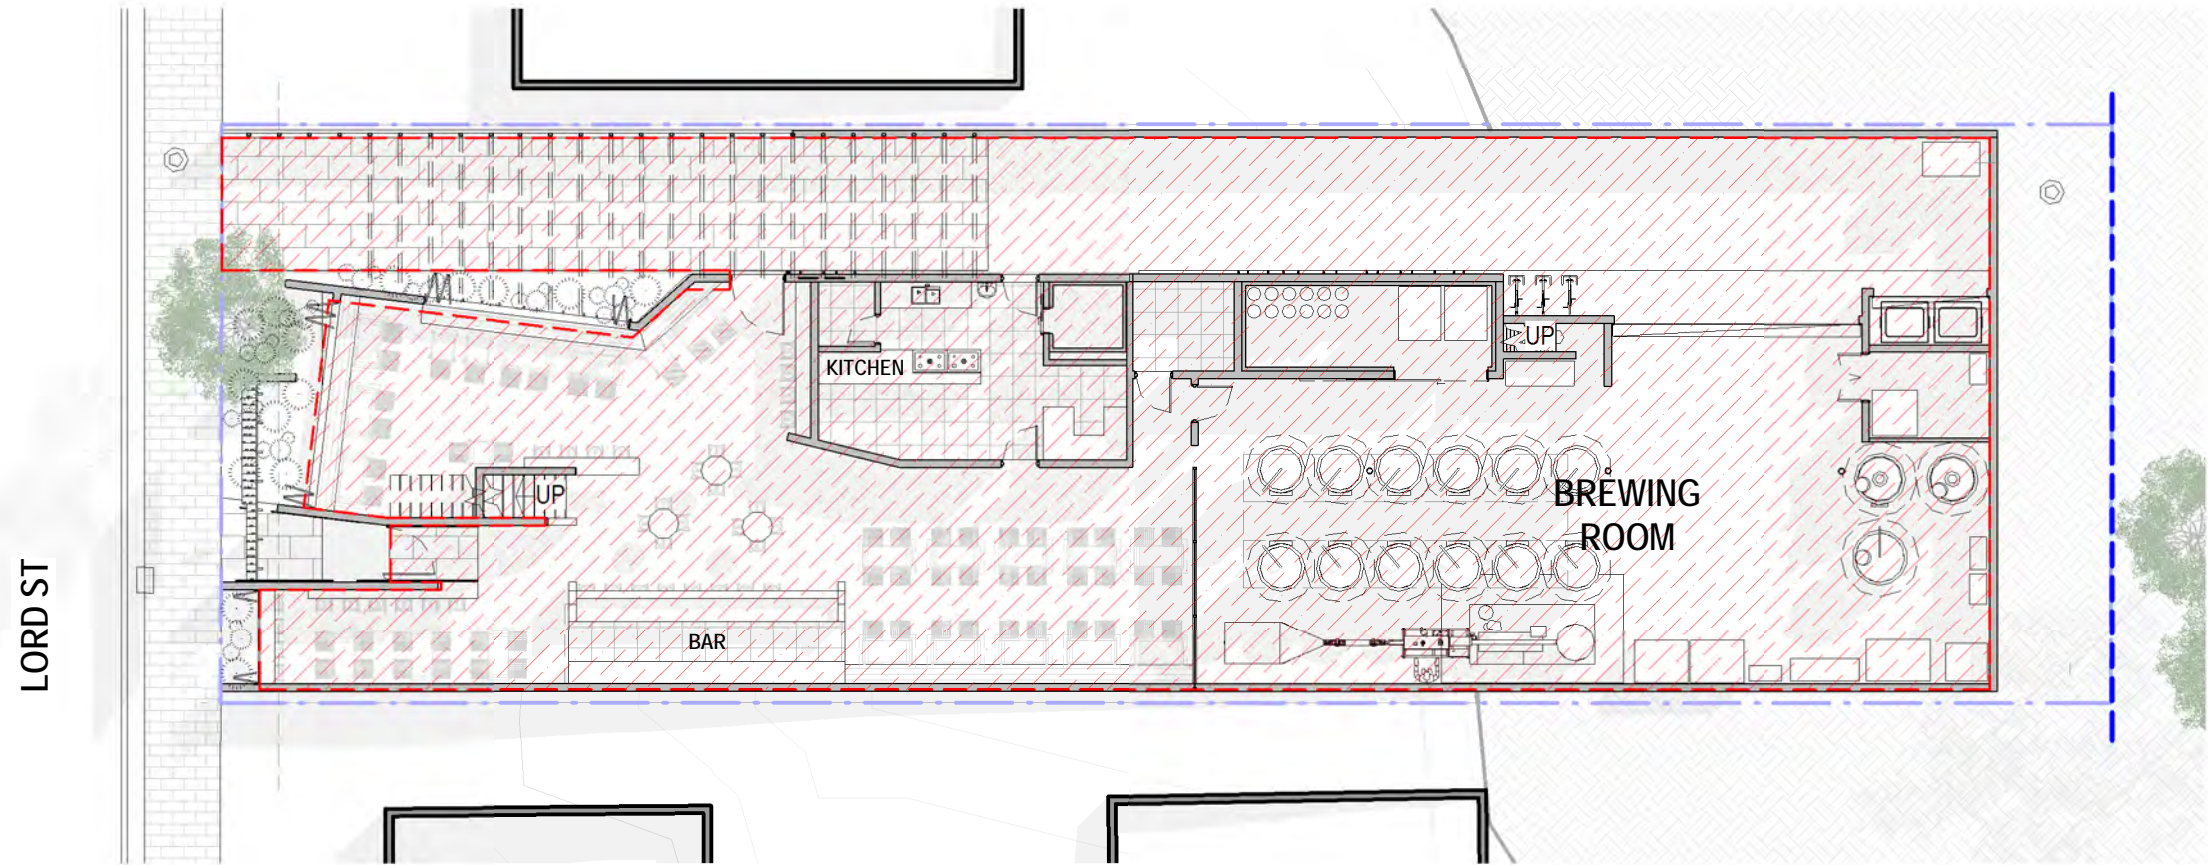

**1 Level 01 - LICENSED AREA**  
1 : 200

**LEGEND**





FLOWERING EVERGREEN  
NATIVE GROUND COVER



FLOWERING NATIVE SHRUB




NATIVE EVERGREEN  
FLOWERING CLIMBER



NATIVE SCREENING  
TEA-TREE SPECIES



LORD ST

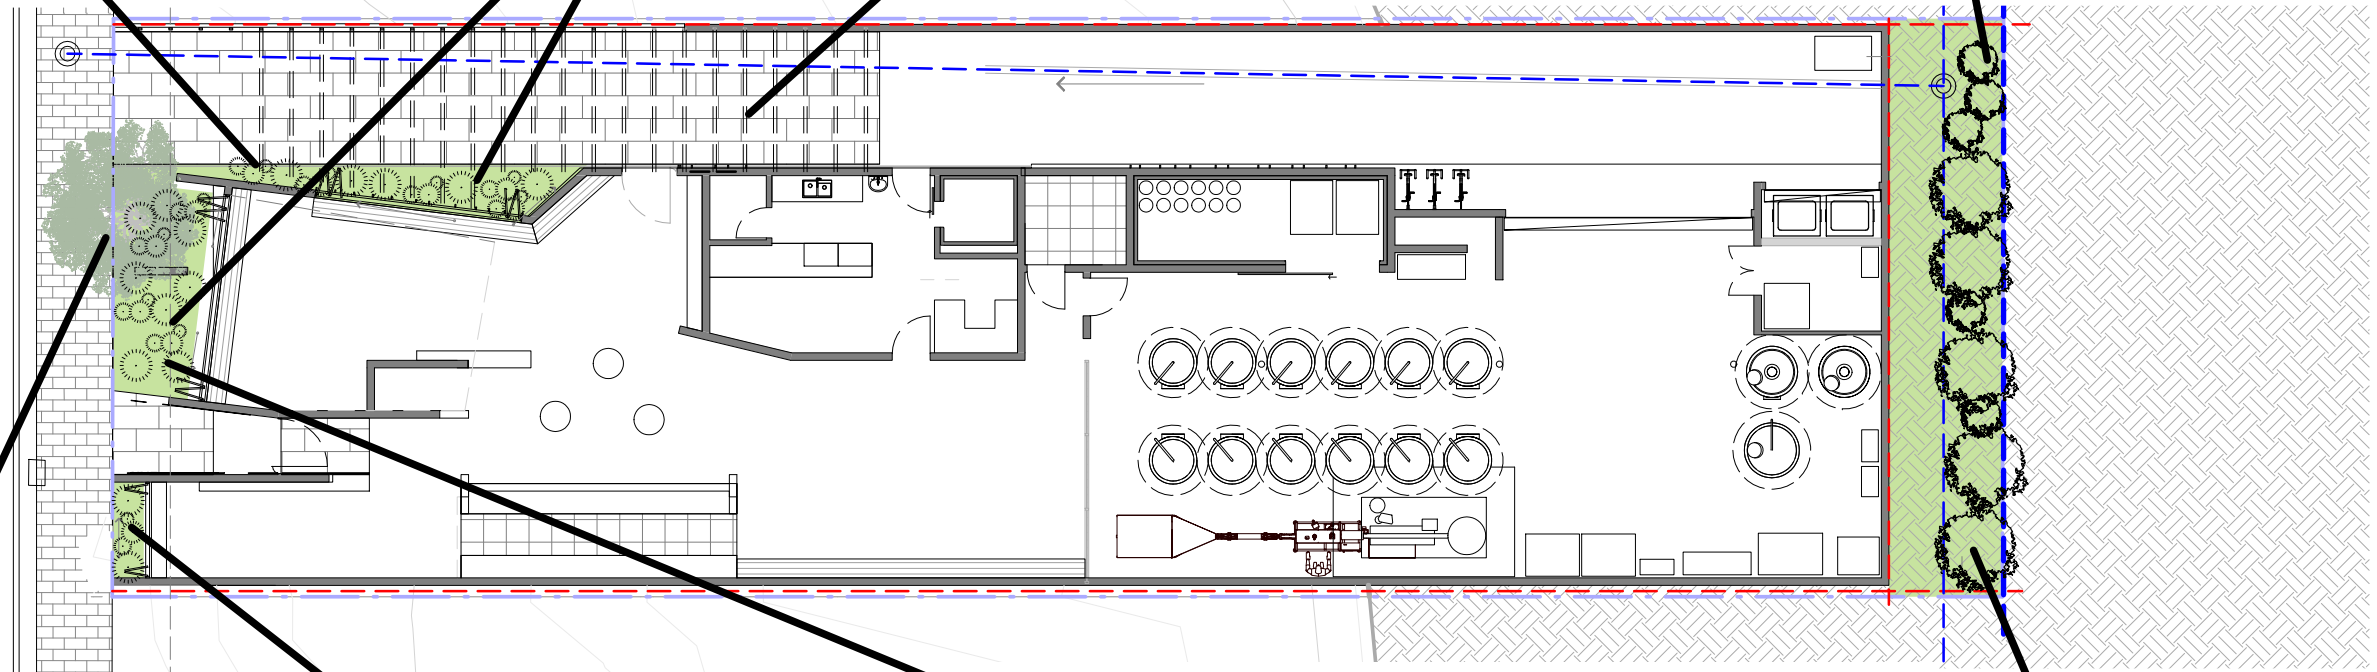

NATIVE FLOWERING SMALL  
TREE



NATIVE GRASSES





NATIVE FLOWERING  
GRASSES




LOW MAINTENANCE NATIVE  
SCREENING TREE



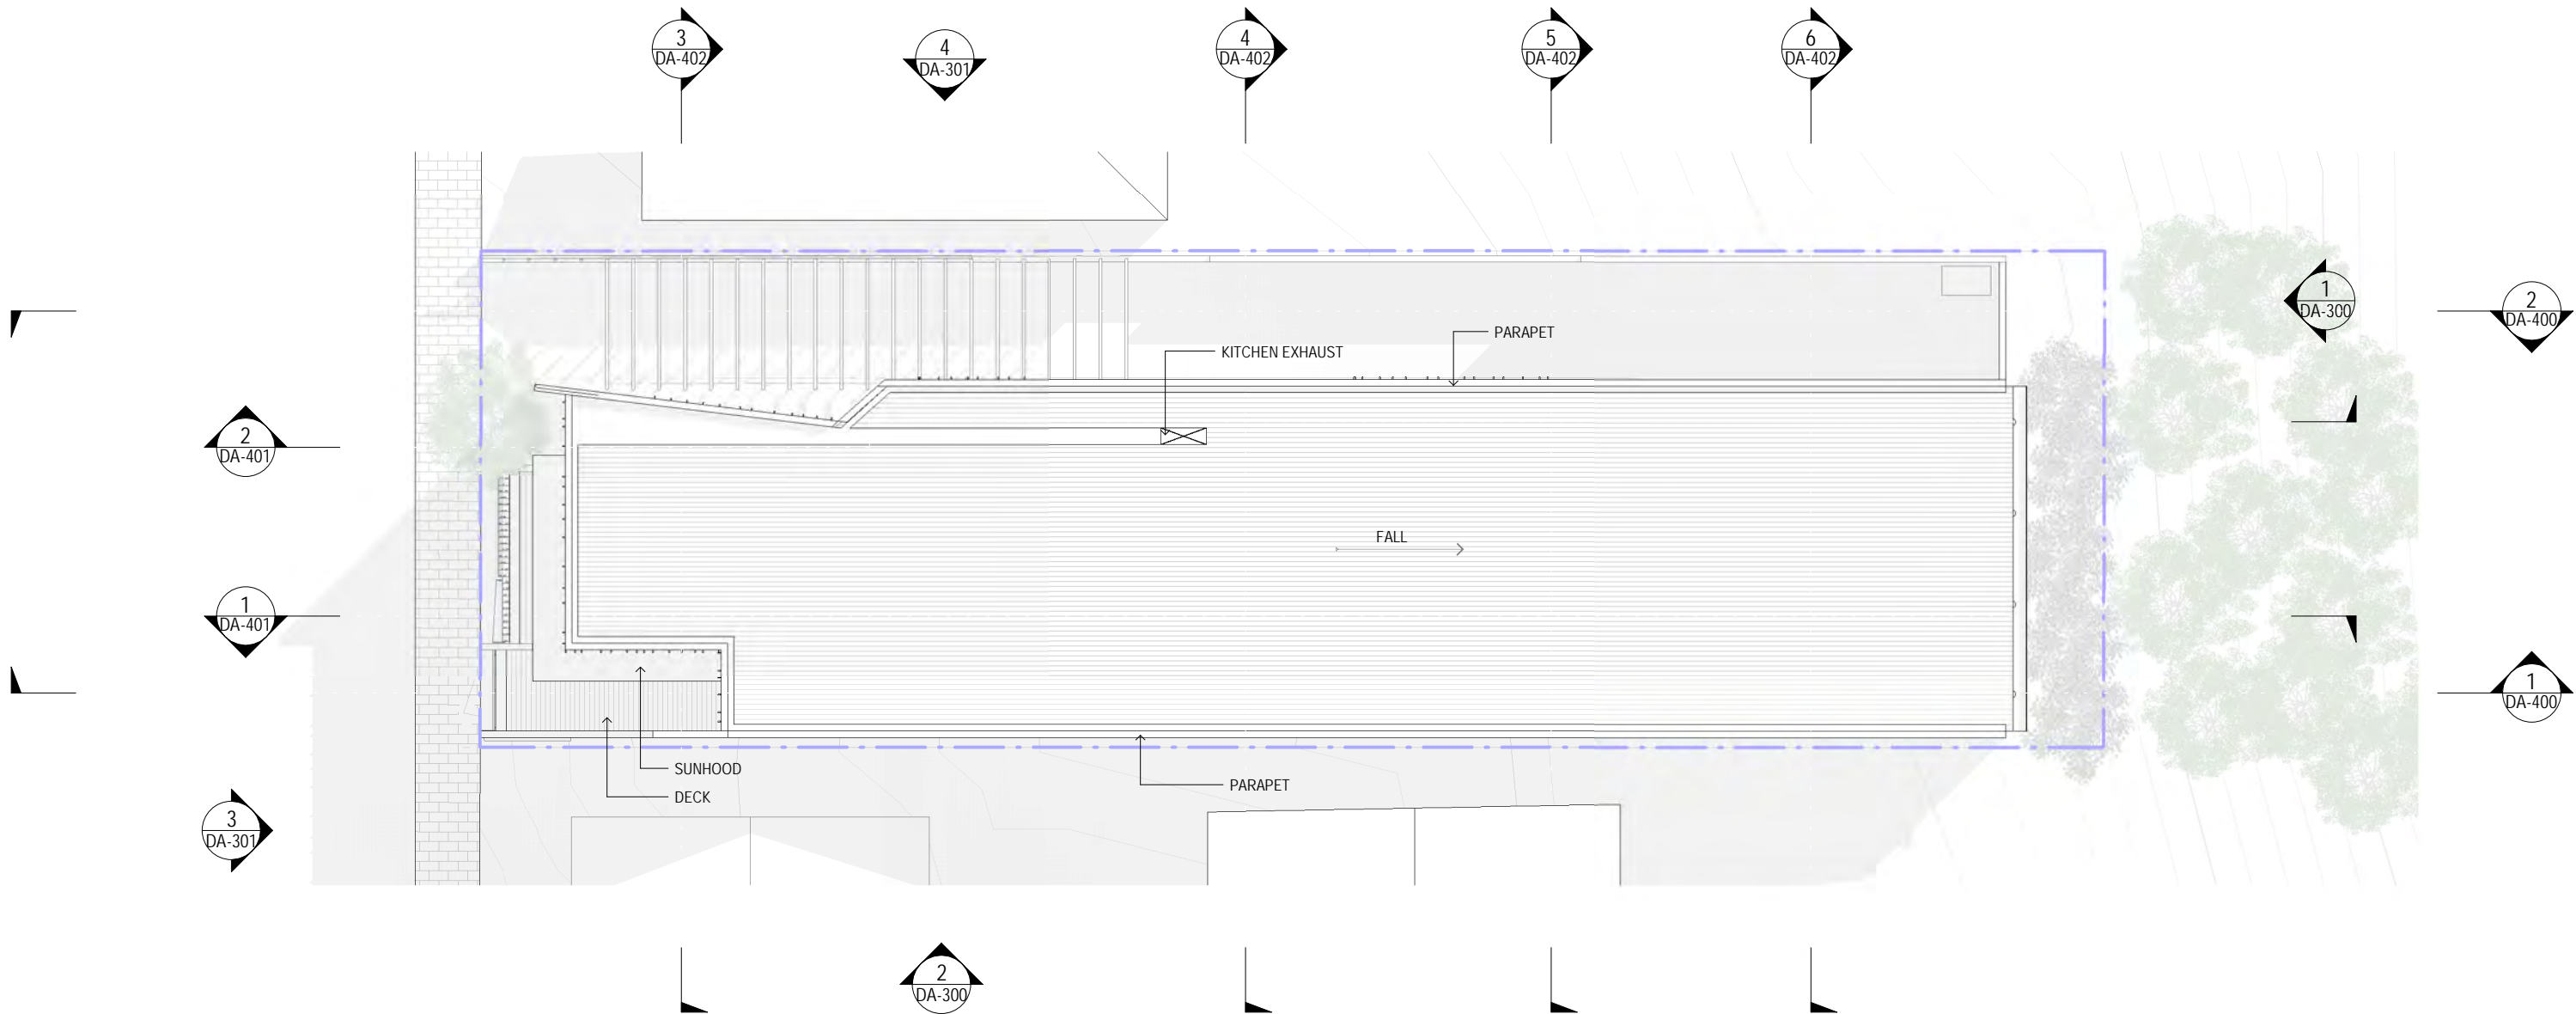


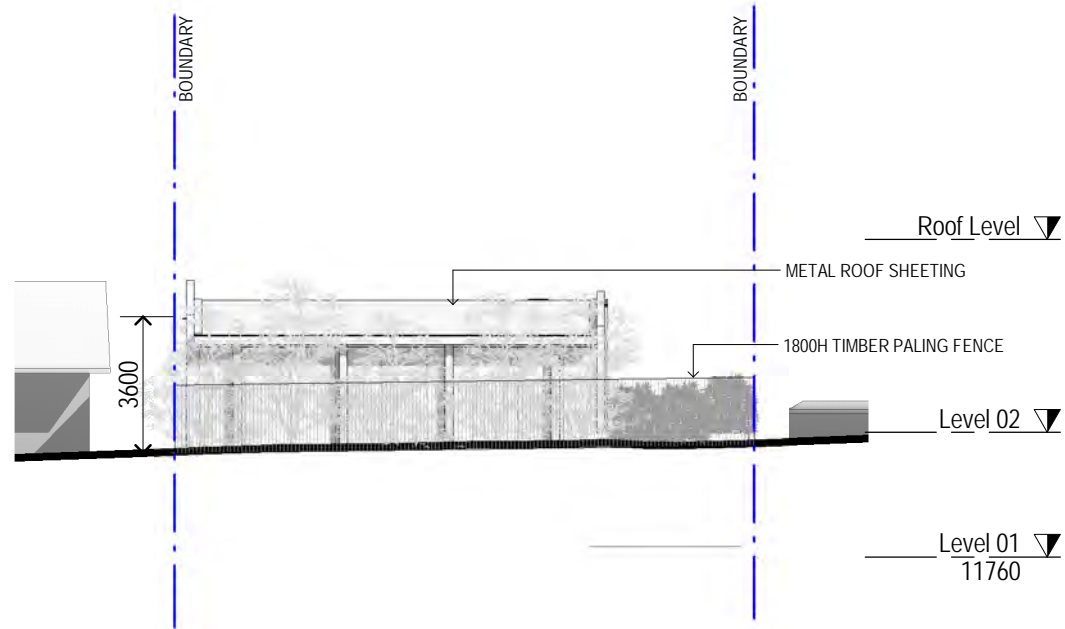


**1 Eastern Elevation**  
1 : 200

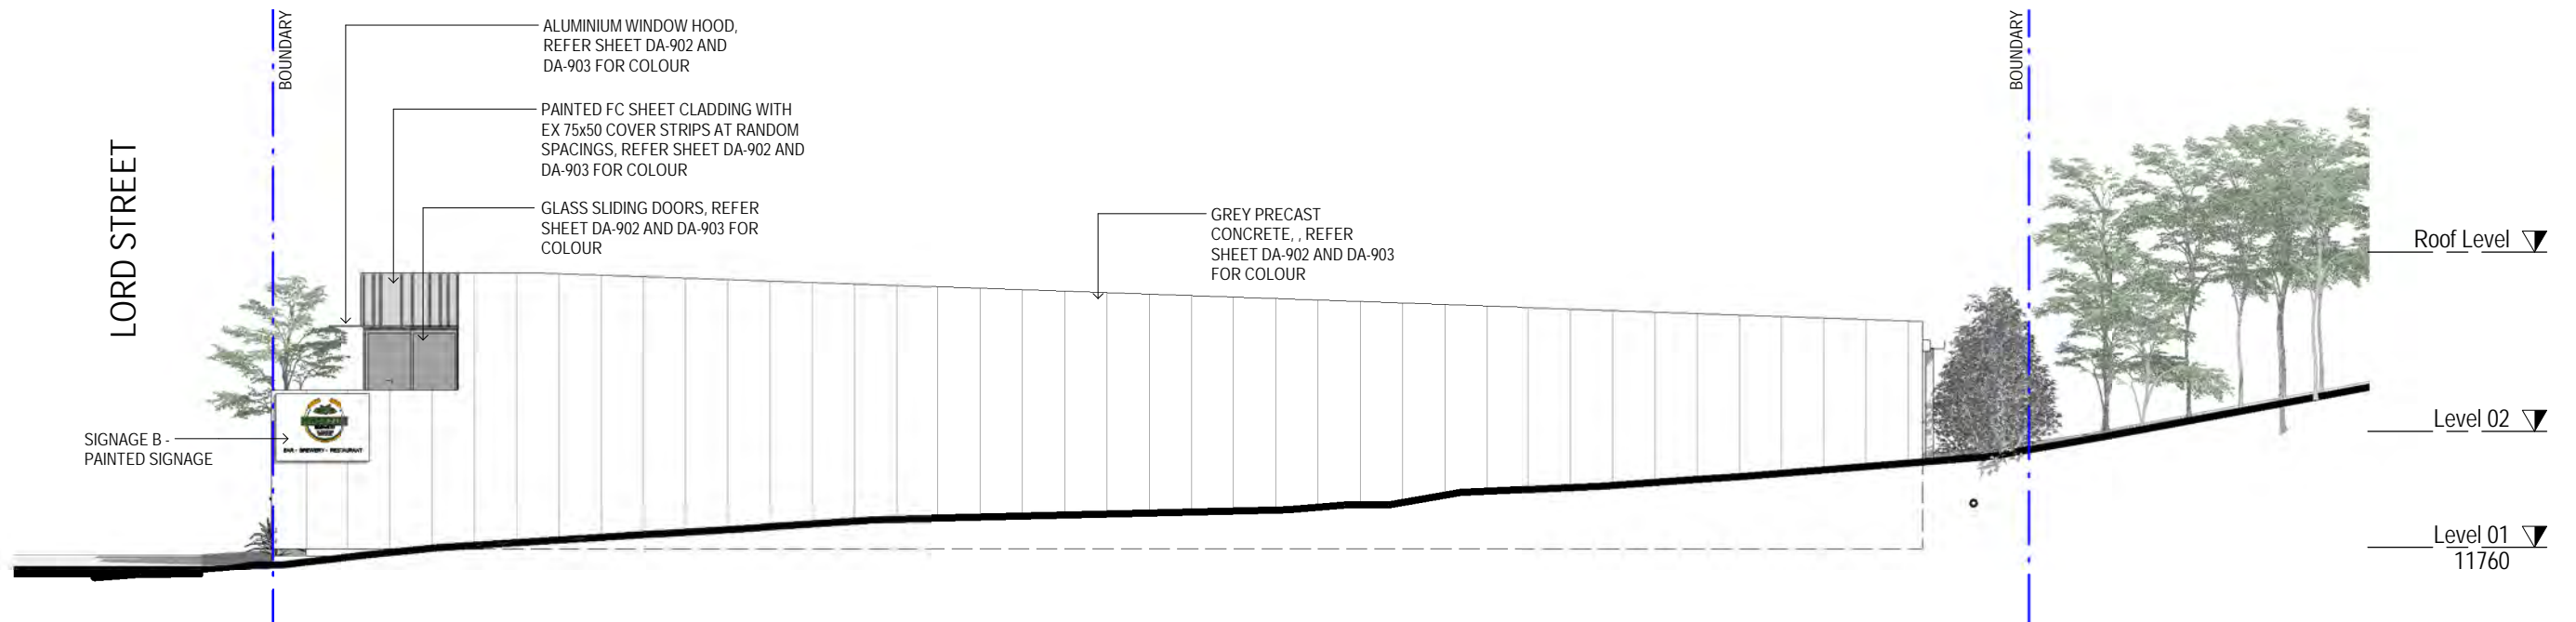


**2 Southern Elevation**  
1 : 200

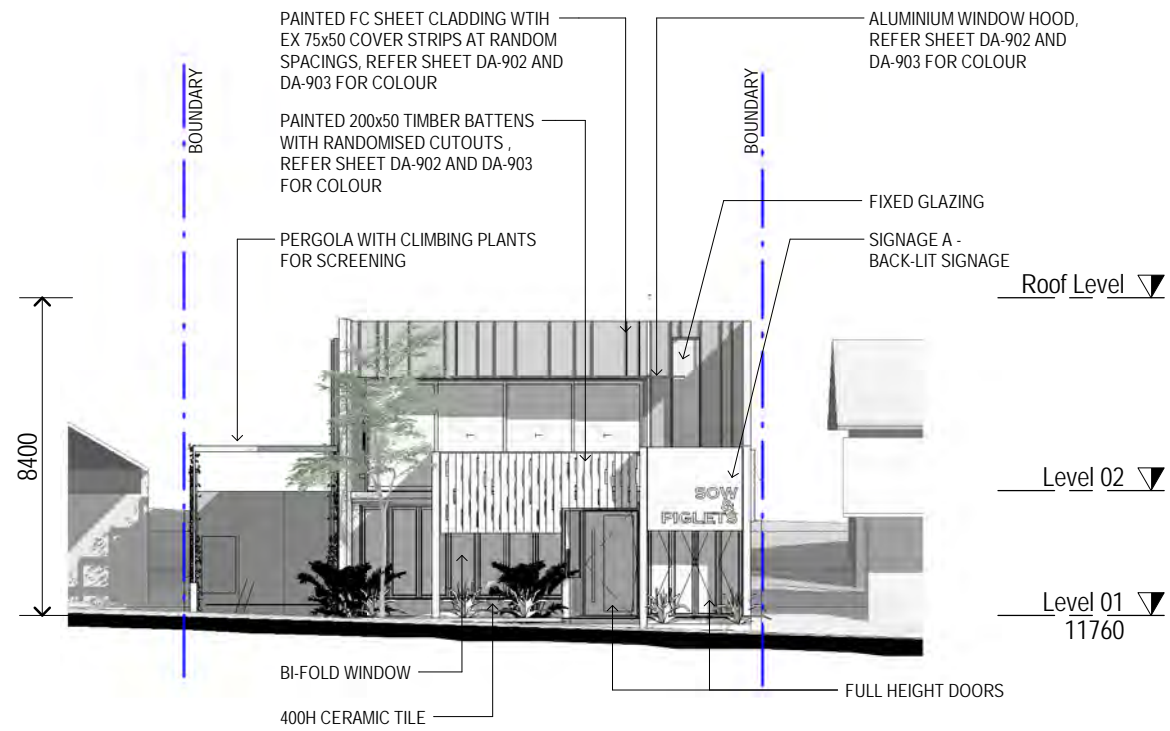


3 Western Elevation  
1 : 200

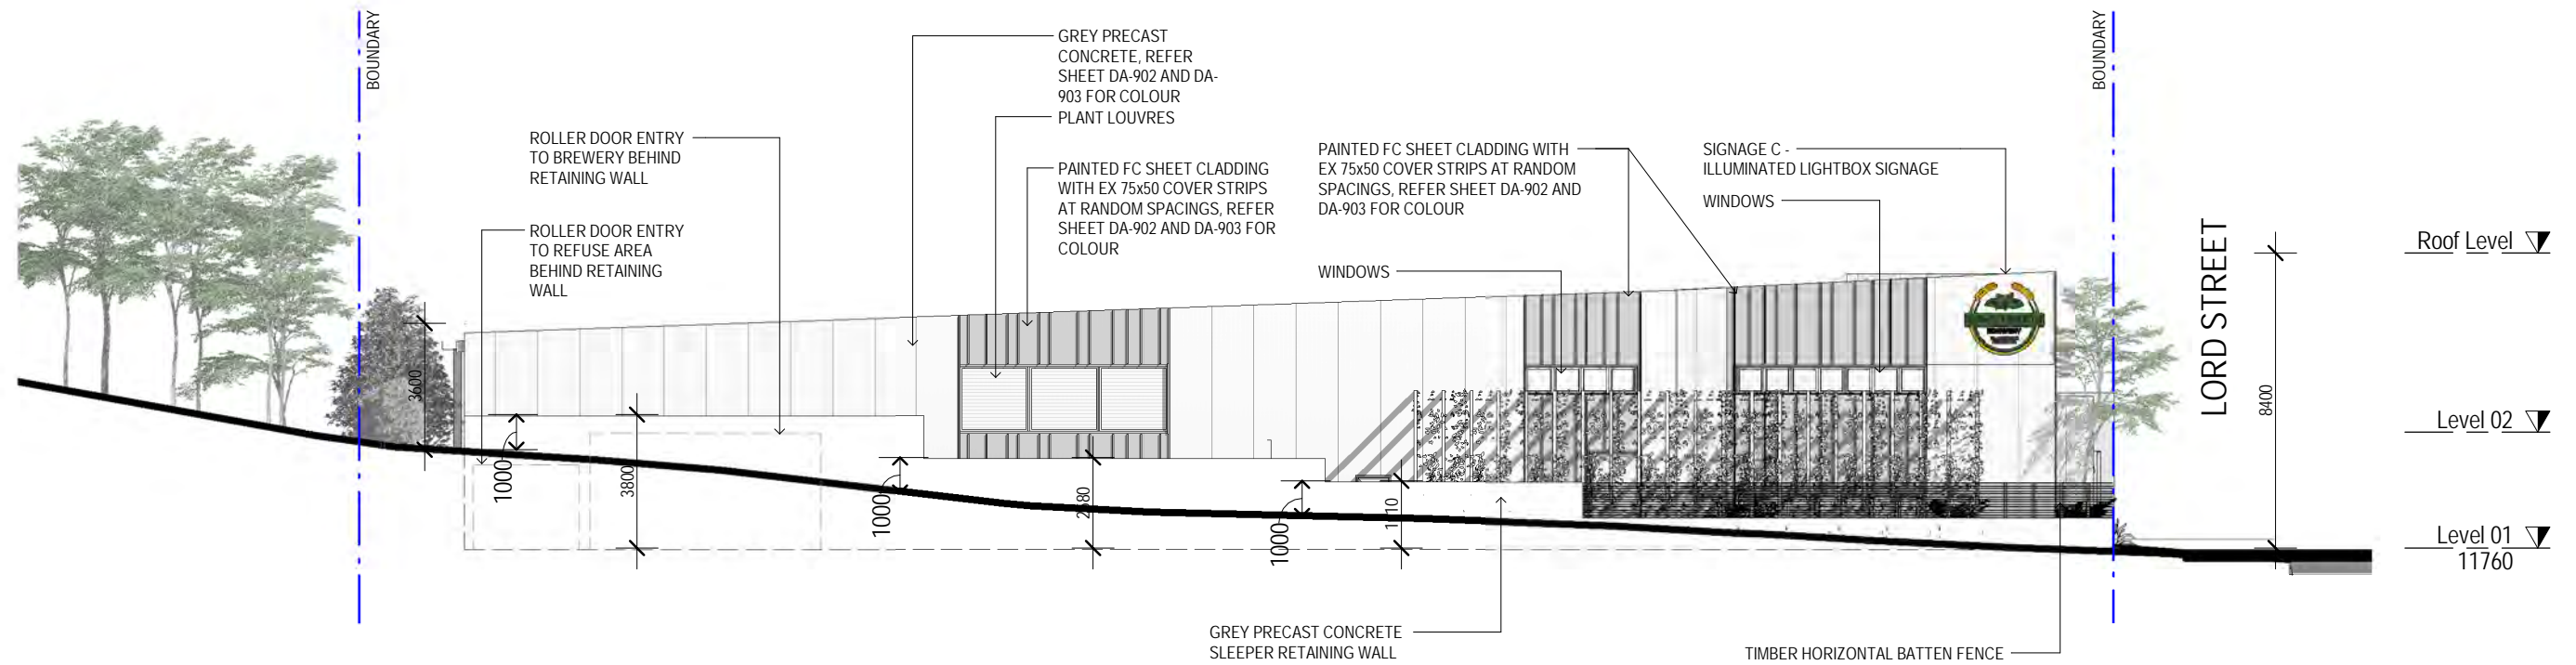


4 Northern Elevation  
1 : 200

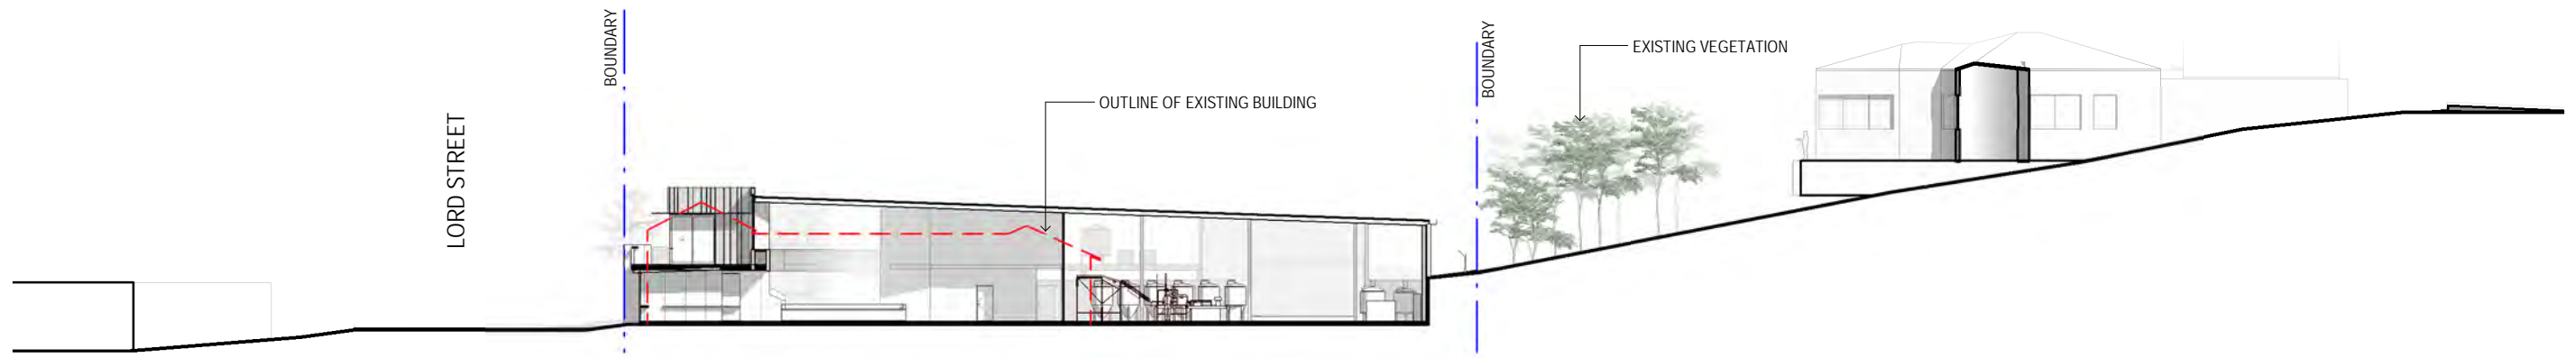


1 SITE LONG SECTION 1  
1 : 400

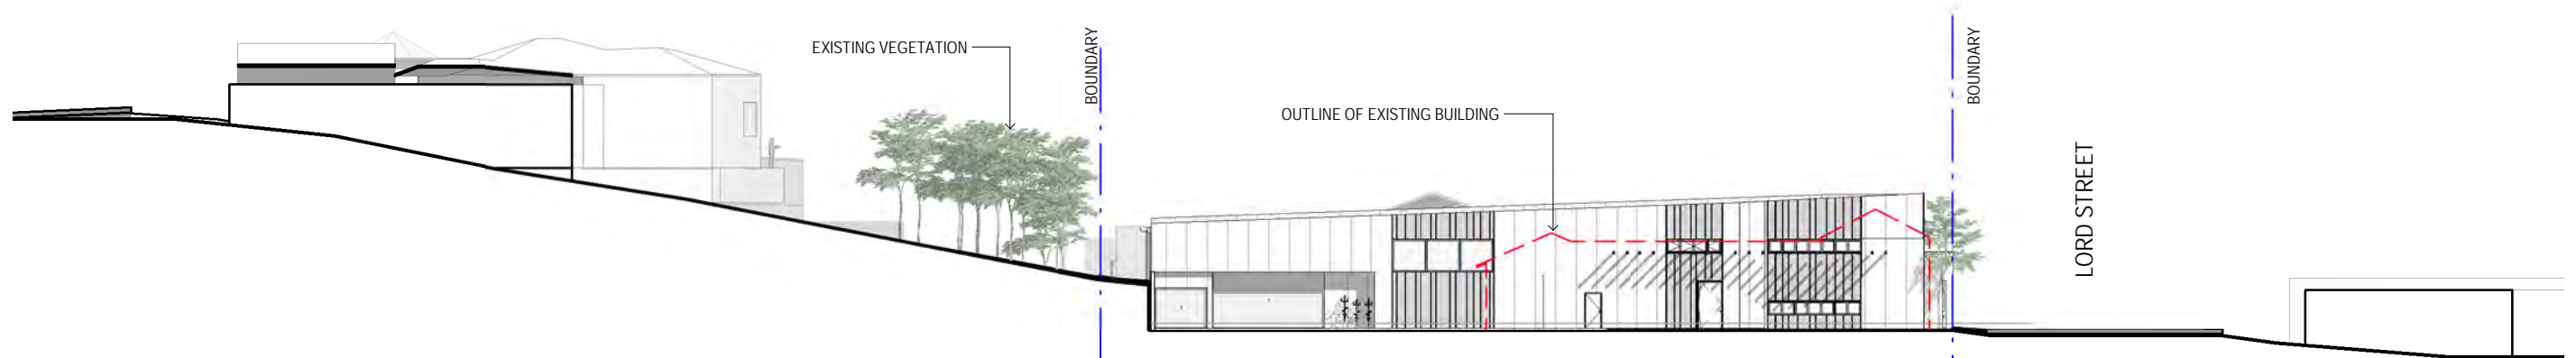


2 SITE LONG SECTION 2  
1 : 400

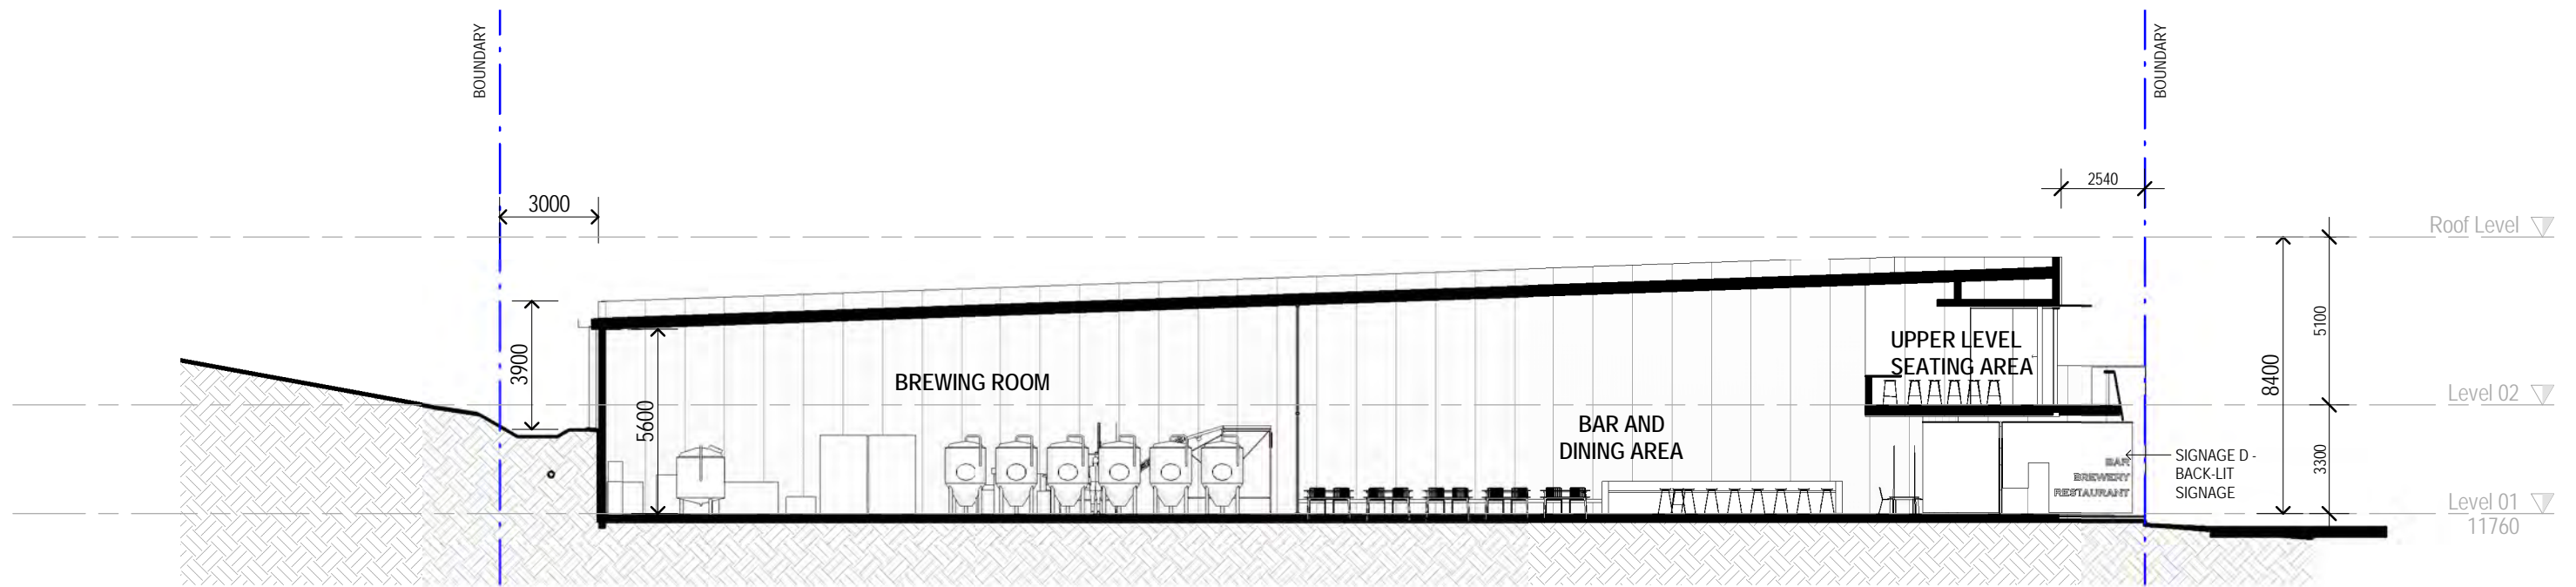


1 Section 1  
1:200

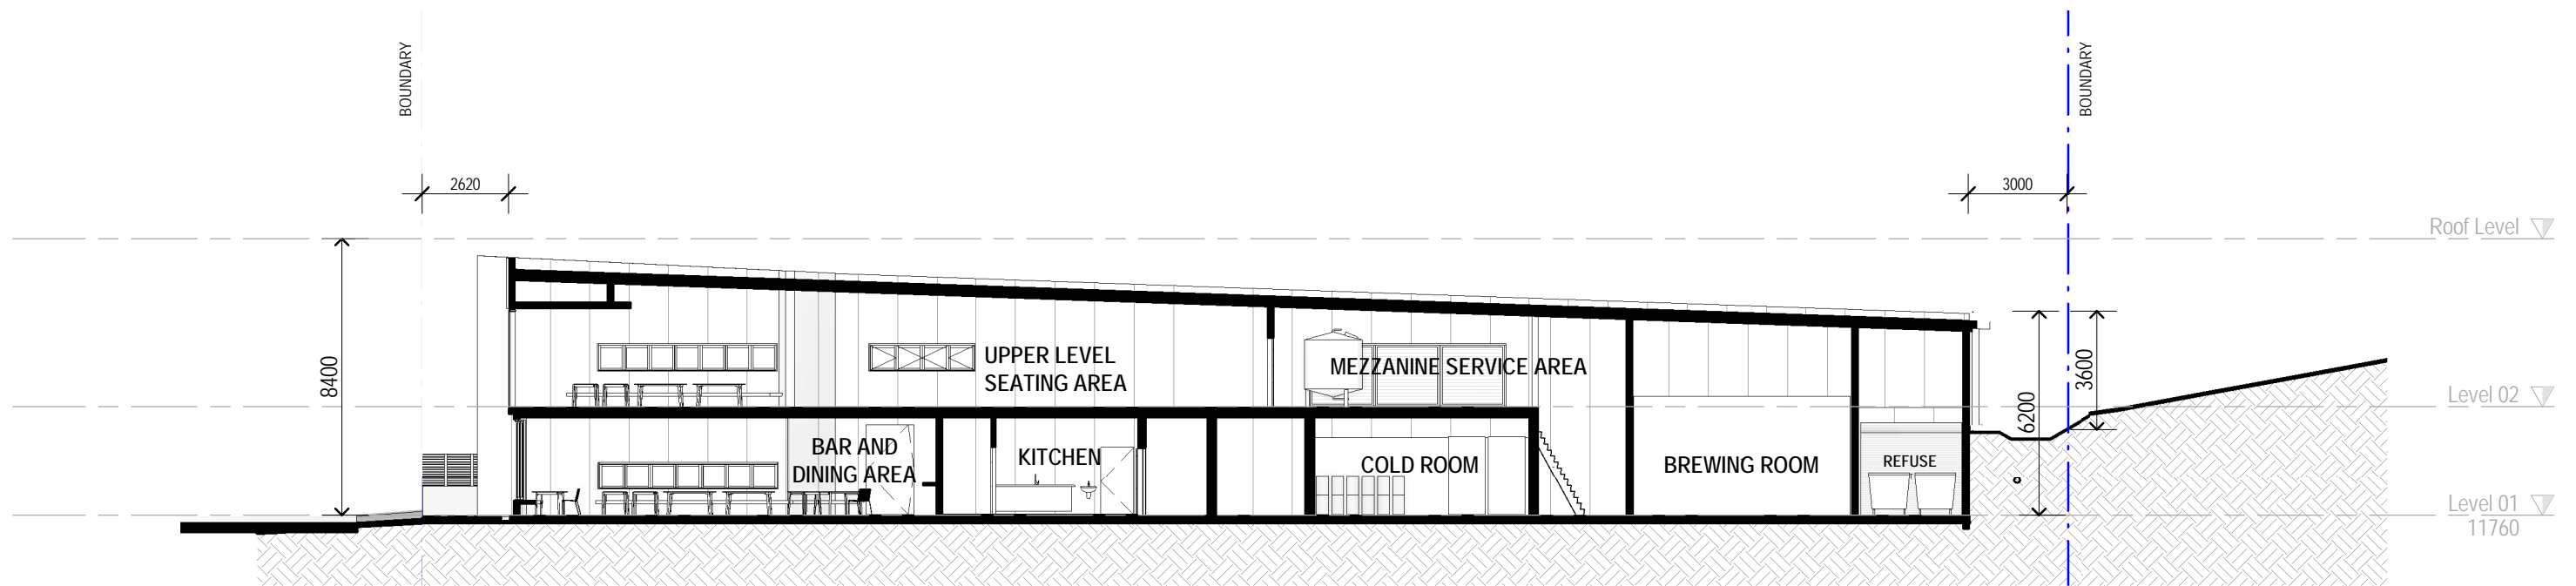


2 Section 2  
1:200

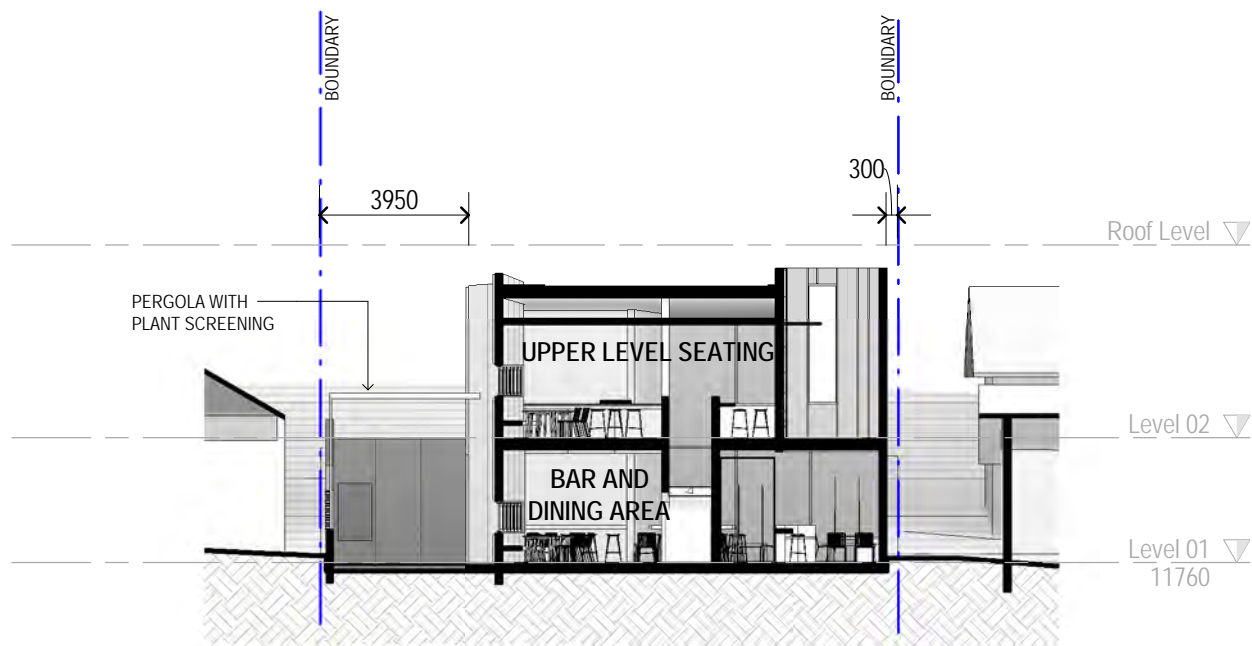


3 Section 3  
1 : 200

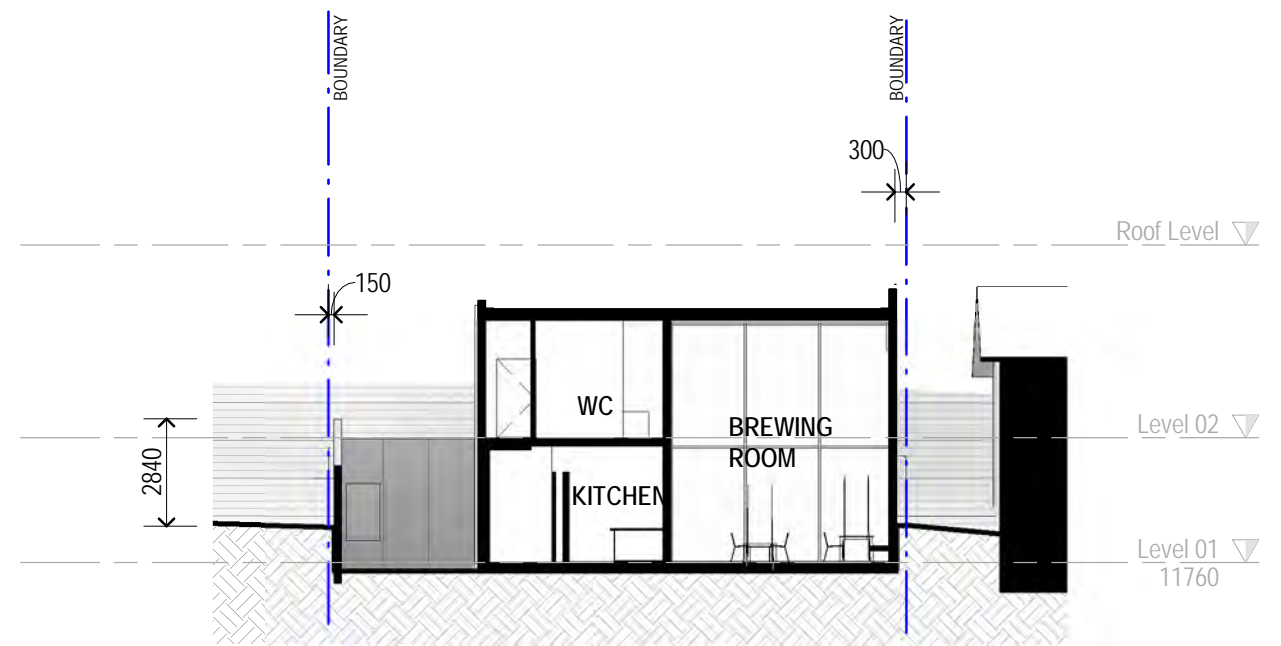


4 Section 4  
1 : 200

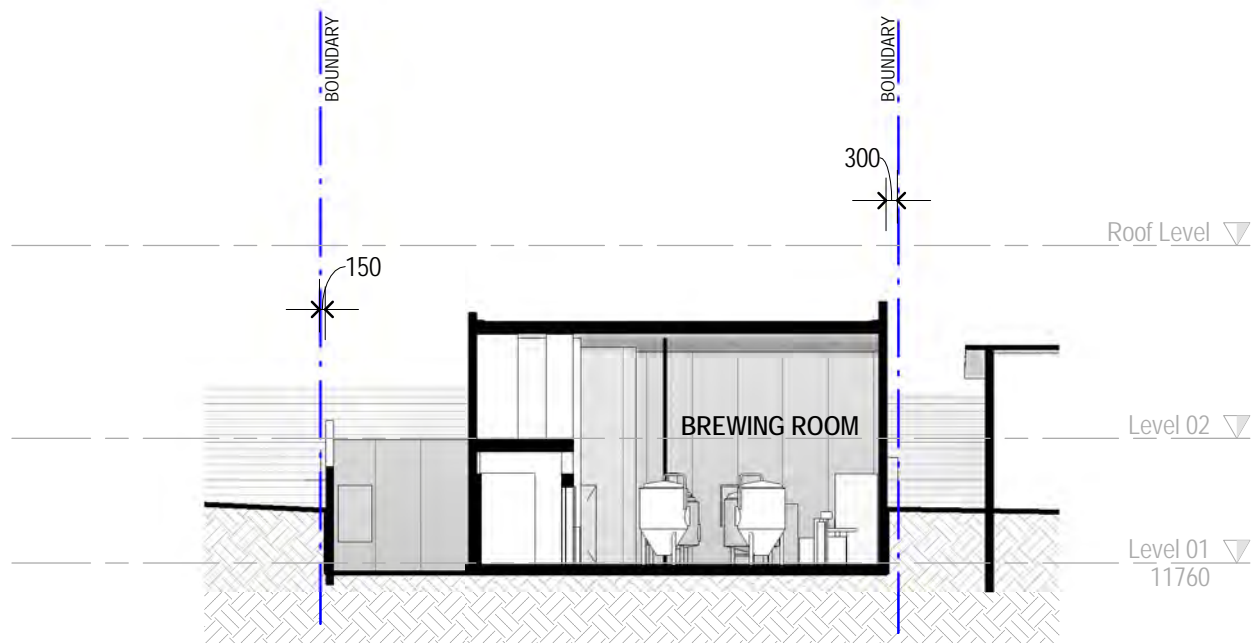


5 Section 5  
1 : 200

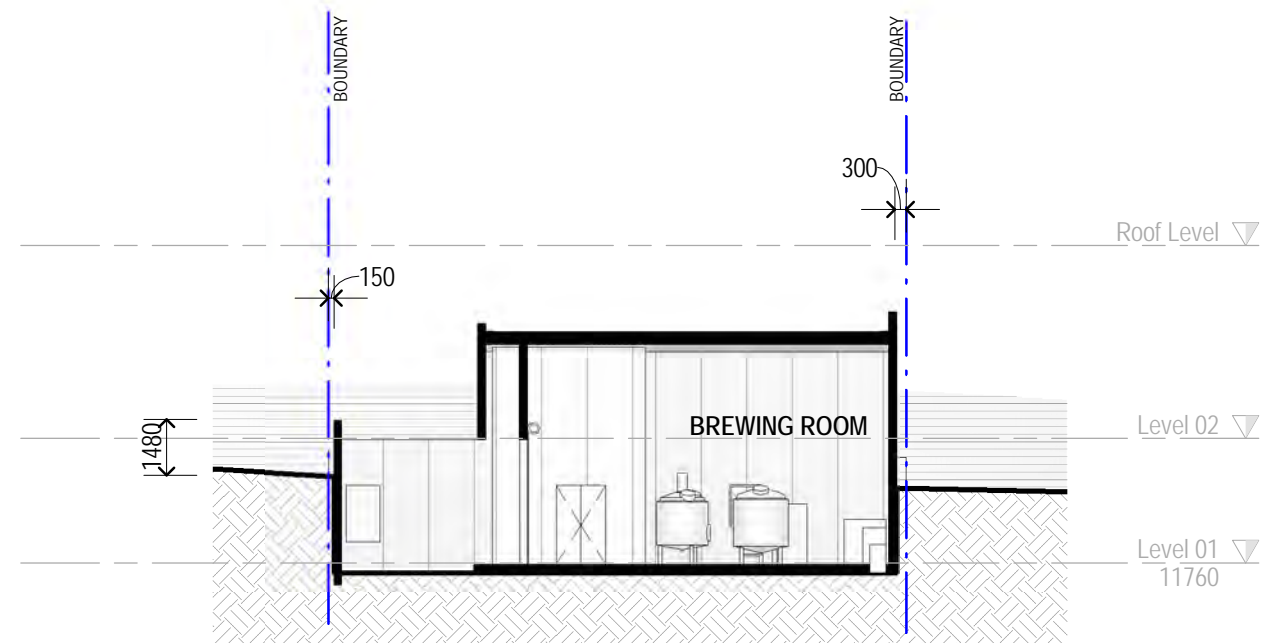

6 Section 6  
1 : 200

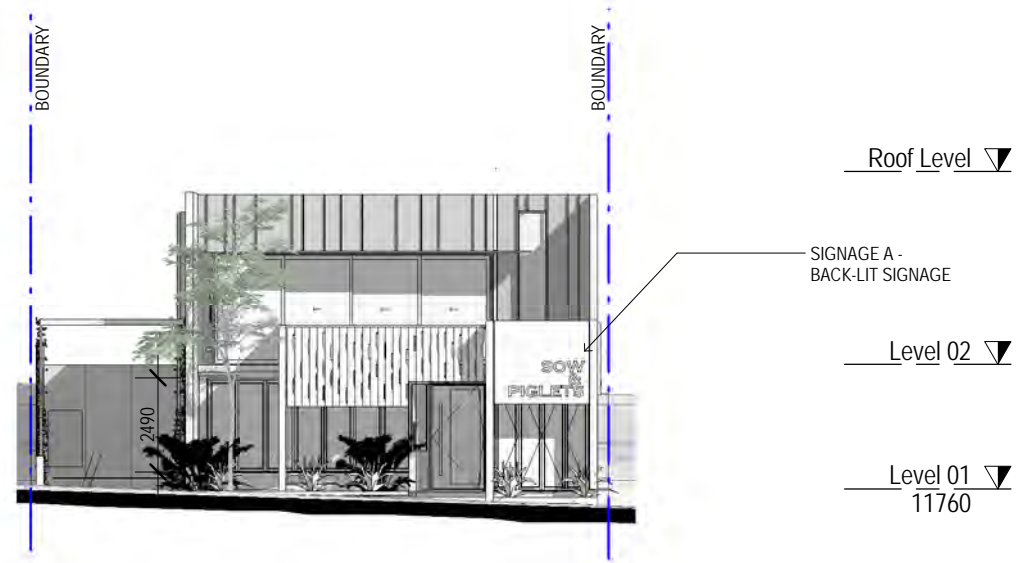


1 SIGNAGE - WEST ELEVATION  
1 : 200

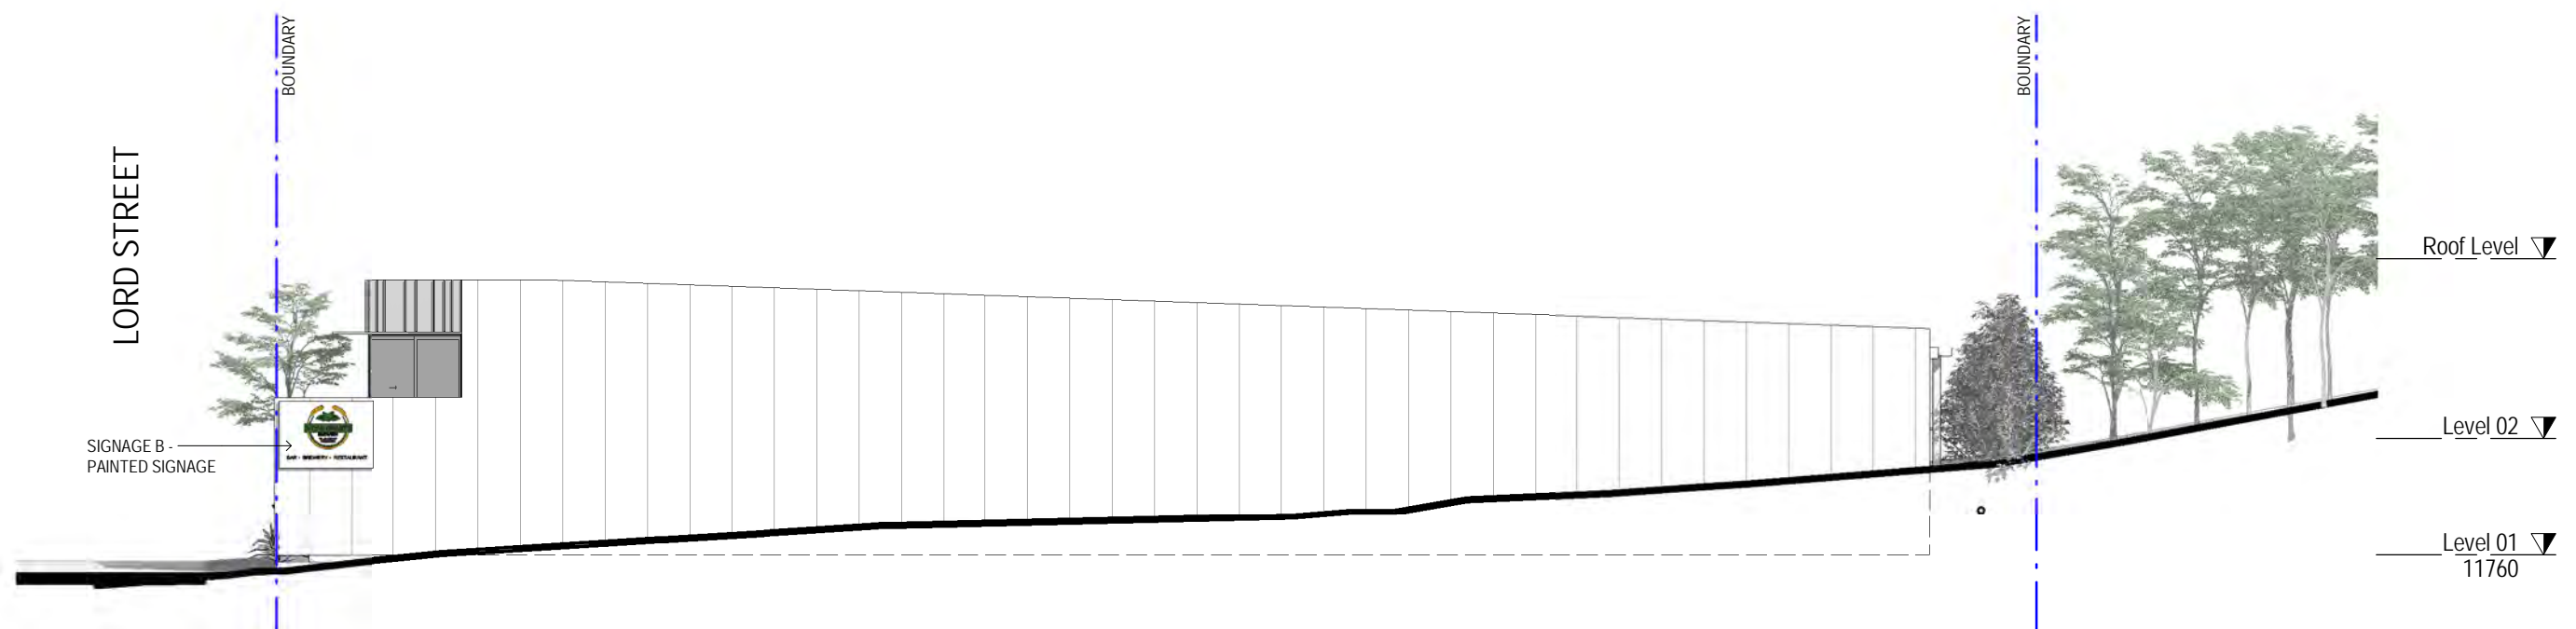


2 SIGNAGE - SOUTH ELEVATION  
1 : 200




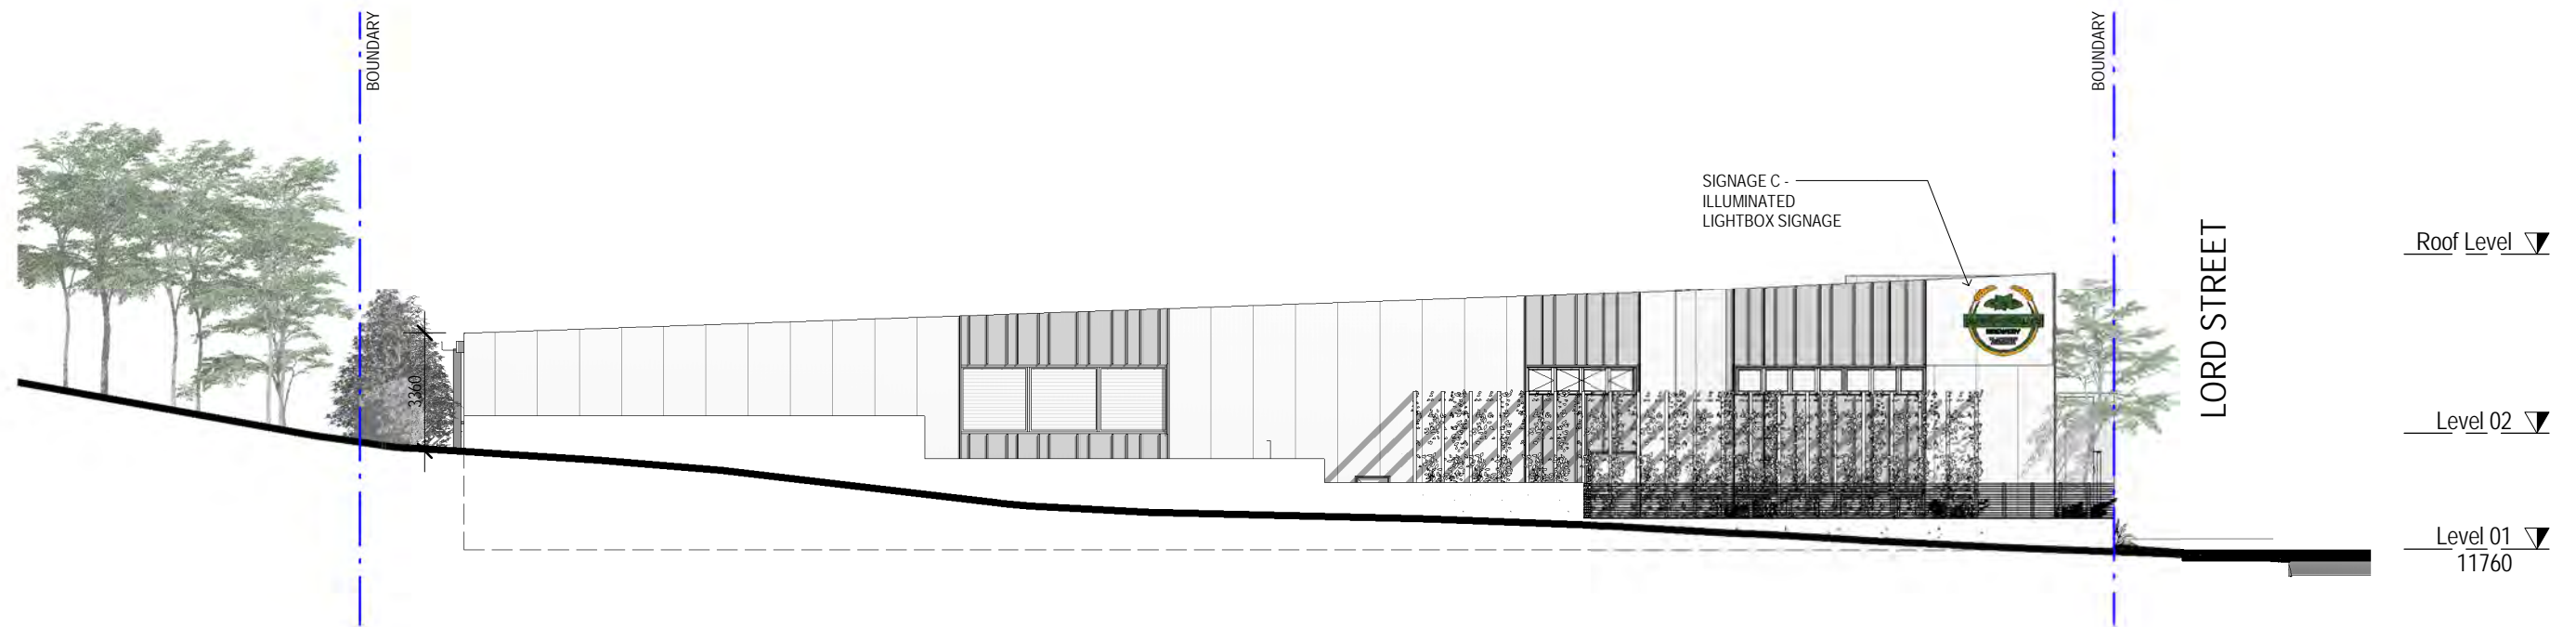


1 SIGNAGE - NORTH ELEVATION  
1 : 200

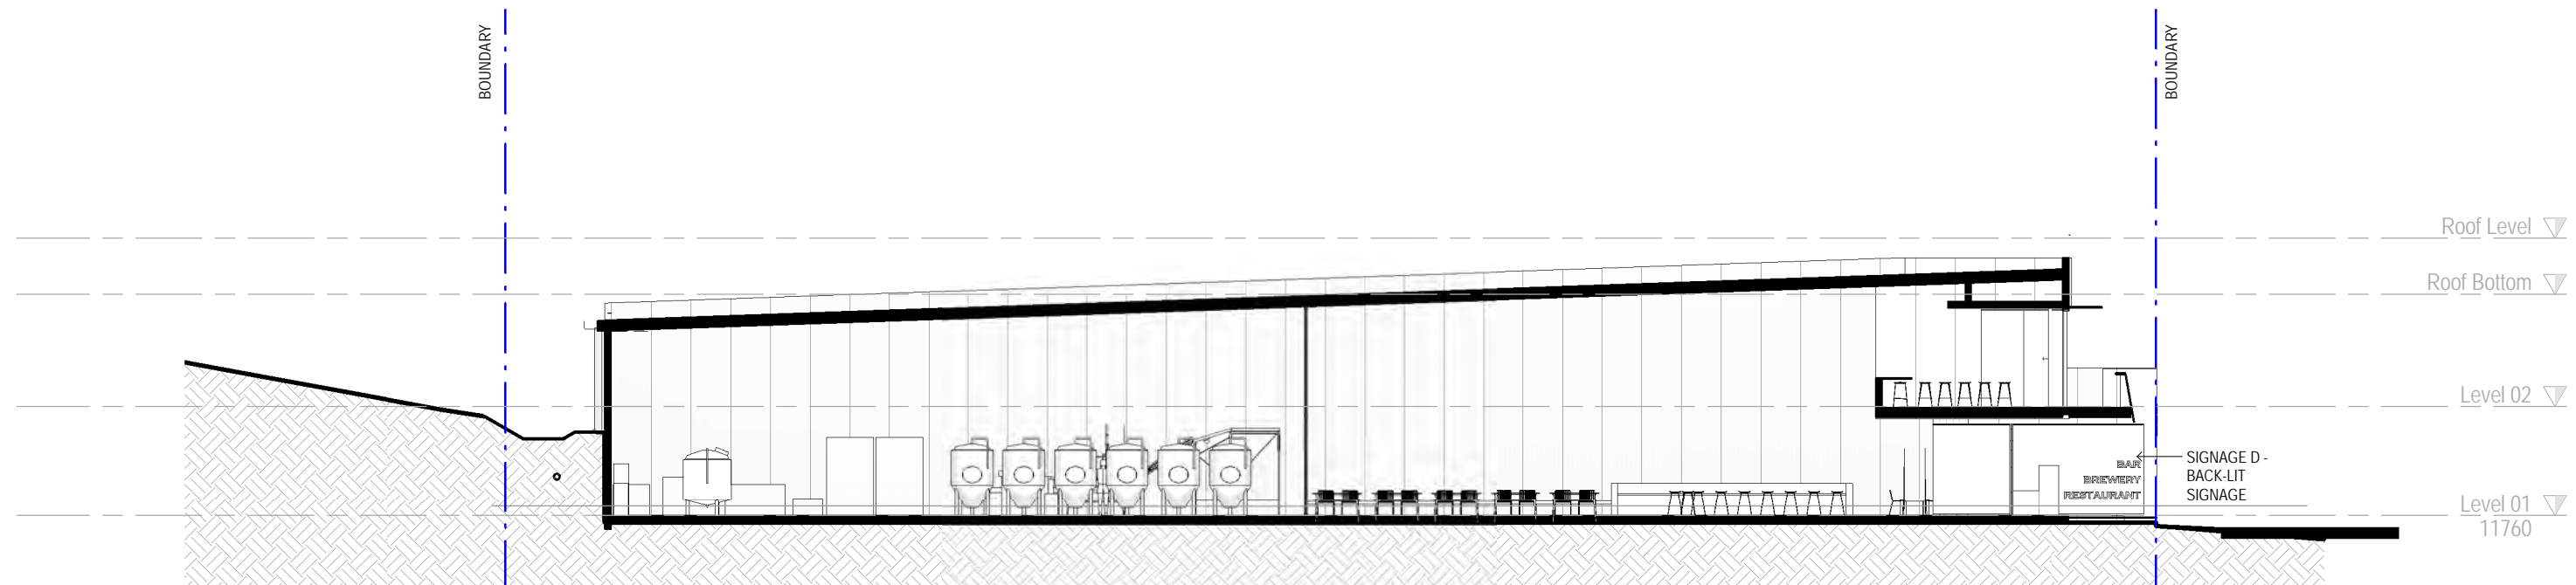


2 SIGNAGE - SECTION 1  
1 : 200

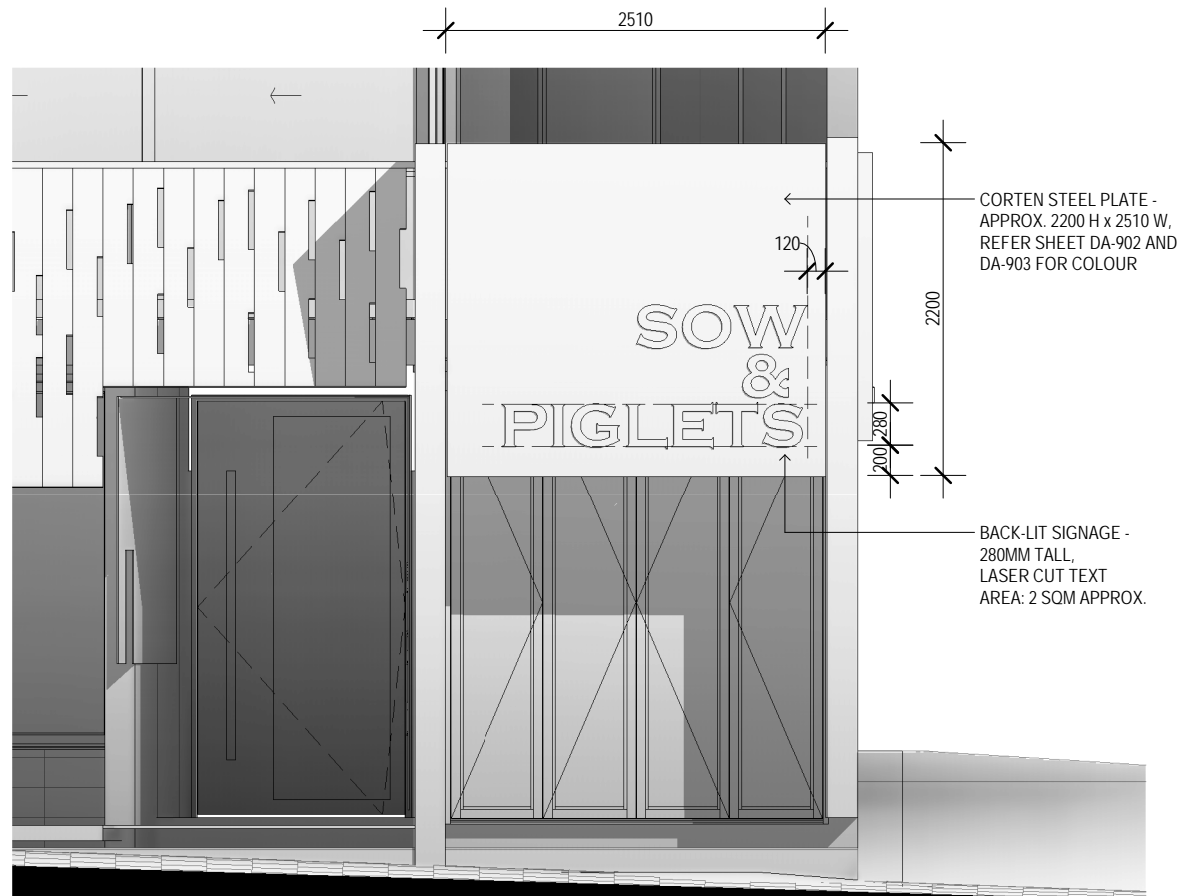


**1 SIGNAGE A - STREET ELEVATION**  
1:50

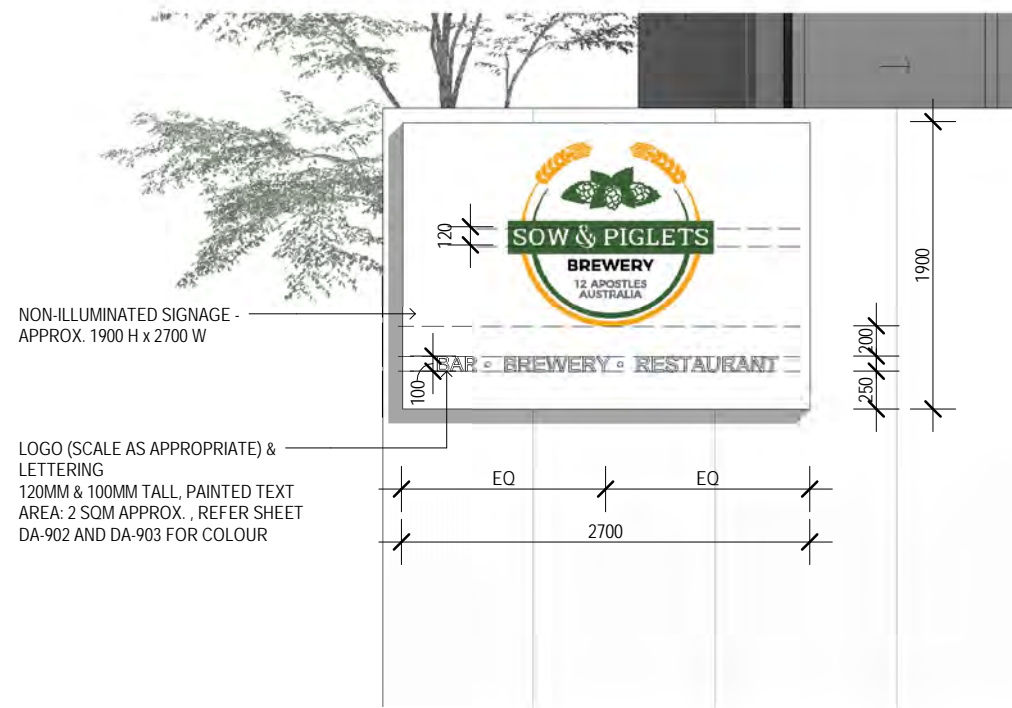

**2 SIGNAGE B - SOUTH ELEVATION**  
1:50

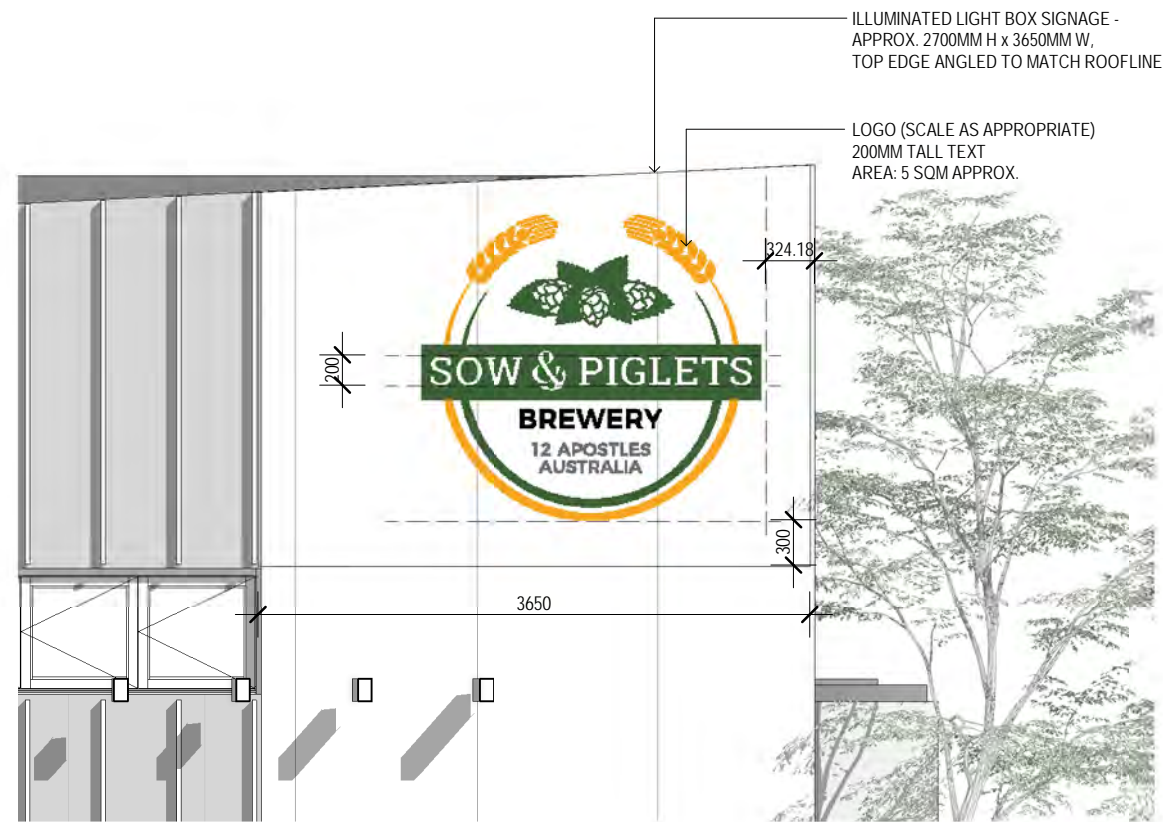


**3 SIGNAGE C - NORTH ELEVATION**  
1:50

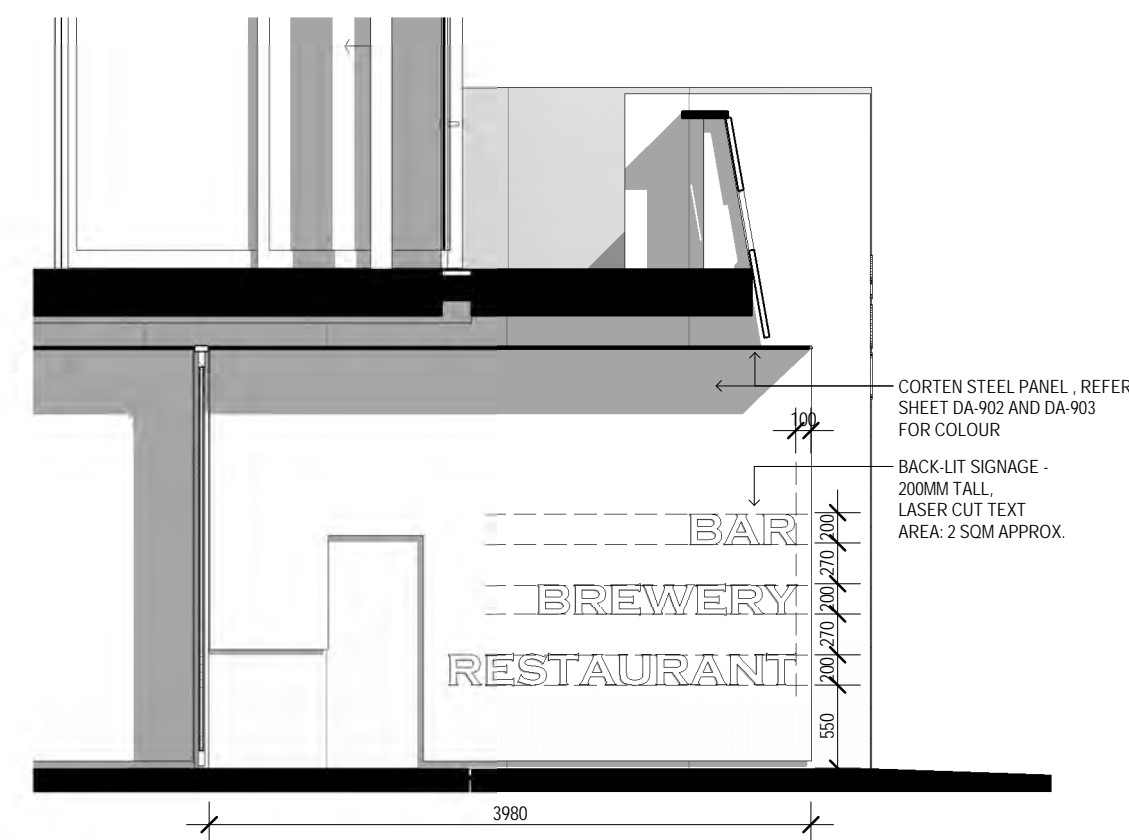

**4 SIGNAGE D - ENTRY SIGNAGE**  
1:50






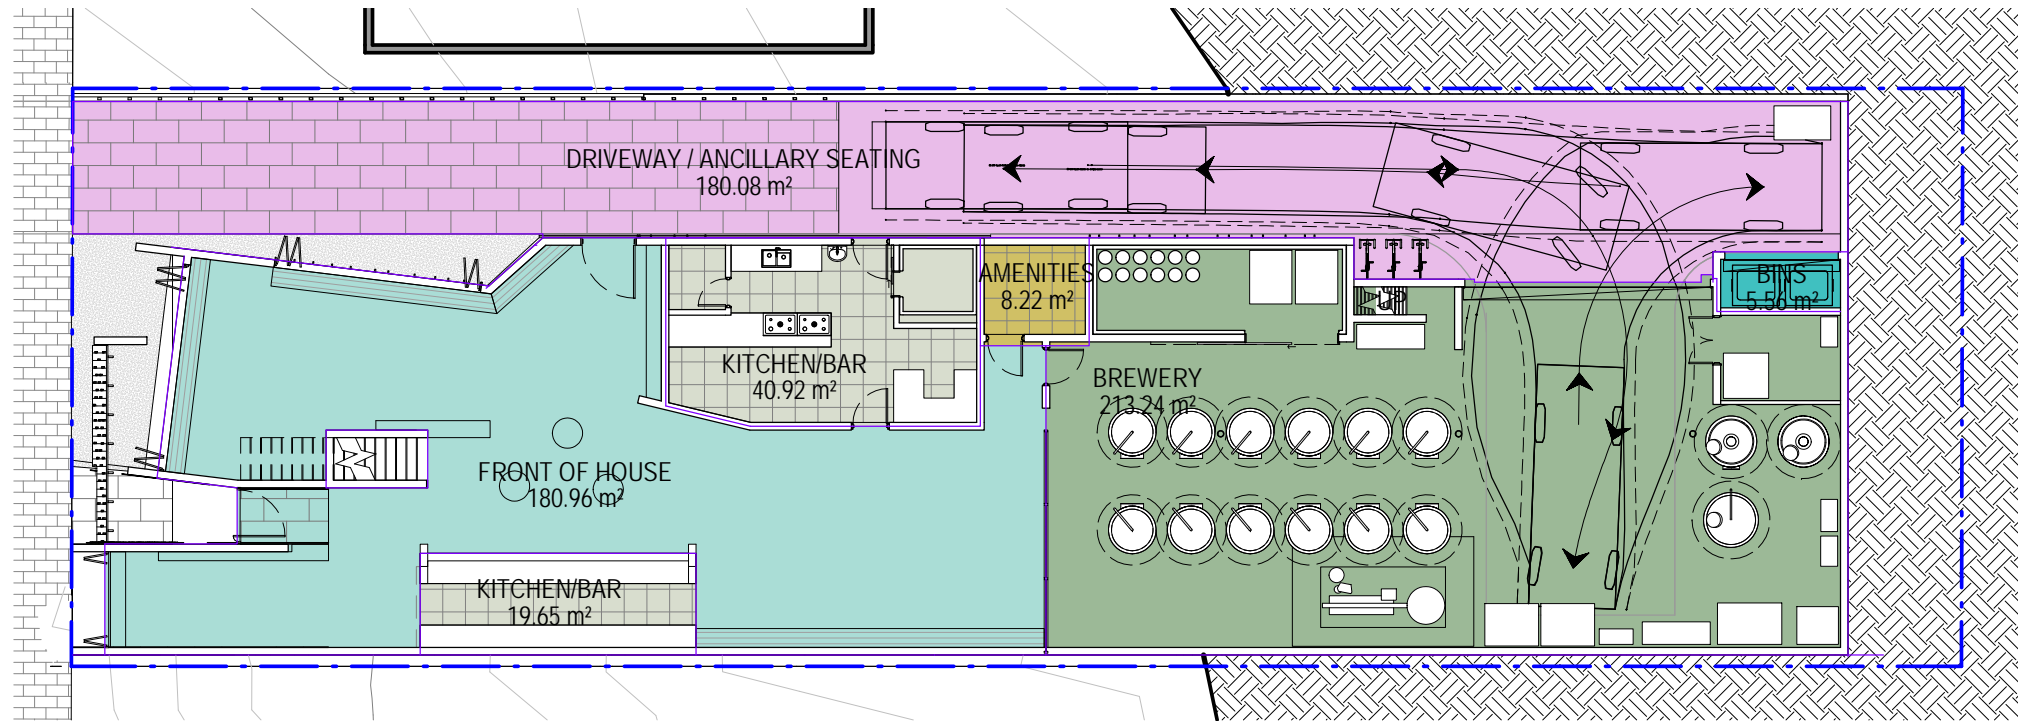


Area Schedule	
Name	Area
AMENITIES	42.99 m <sup>2</sup>
BINS	5.56 m <sup>2</sup>
BREWERY	235.74 m <sup>2</sup>
DRIVEWAY / ANCILLARY SEATING	180.08 m <sup>2</sup>
FRONT OF HOUSE	280.78 m <sup>2</sup>
KITCHEN/BAR	60.57 m <sup>2</sup>
Grand total	805.72 m <sup>2</sup>

1 Level 01  
1 : 200

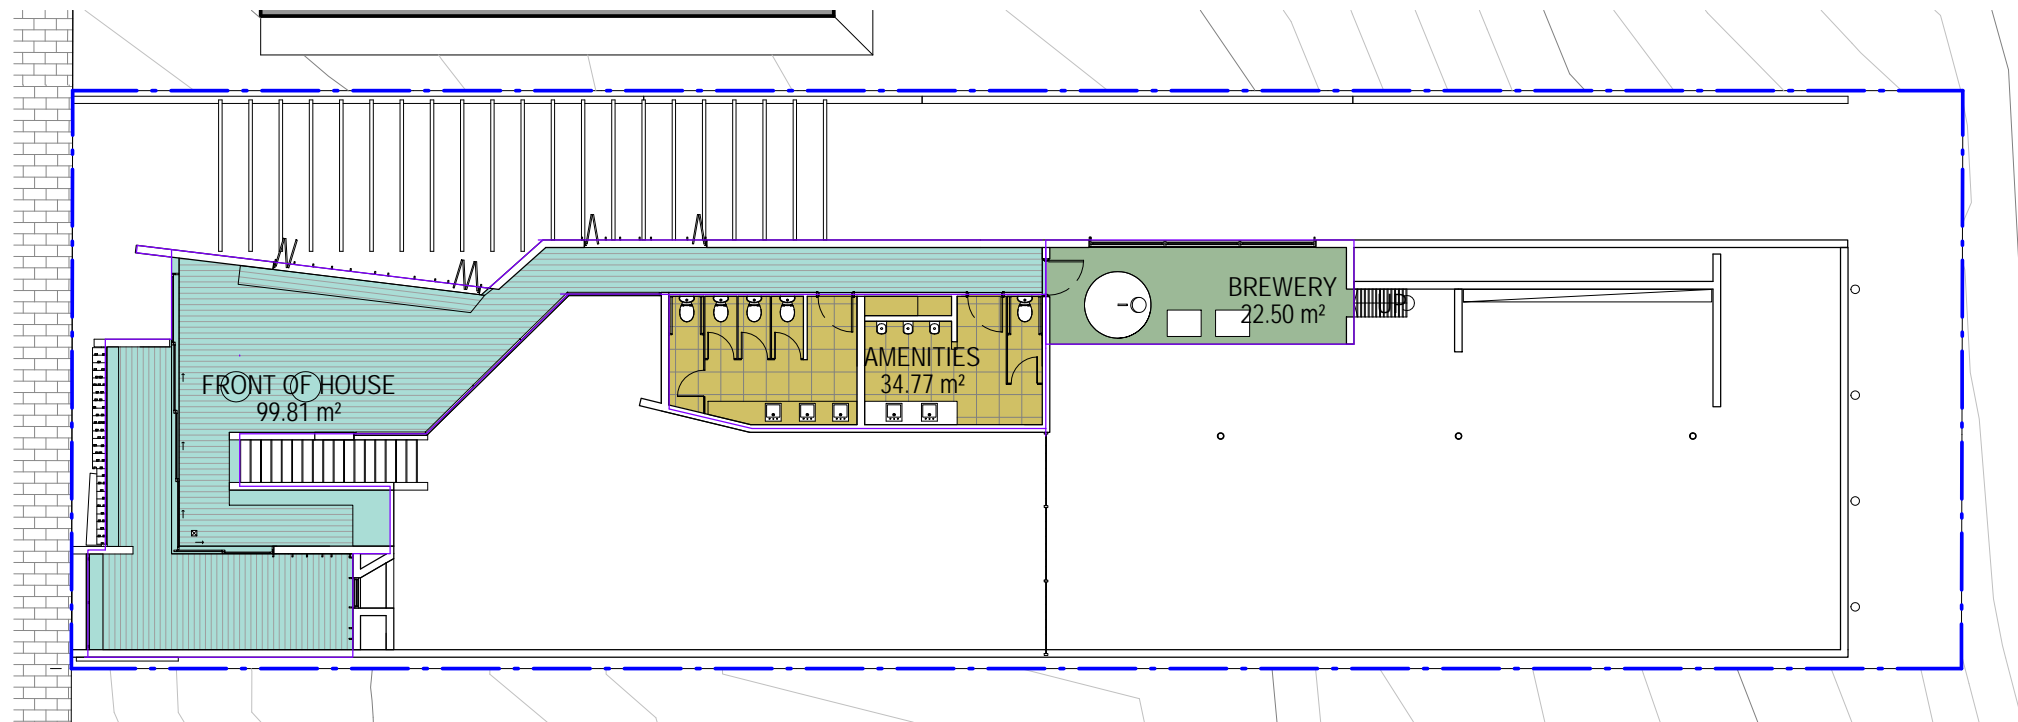

2 Level 02  
1 : 200

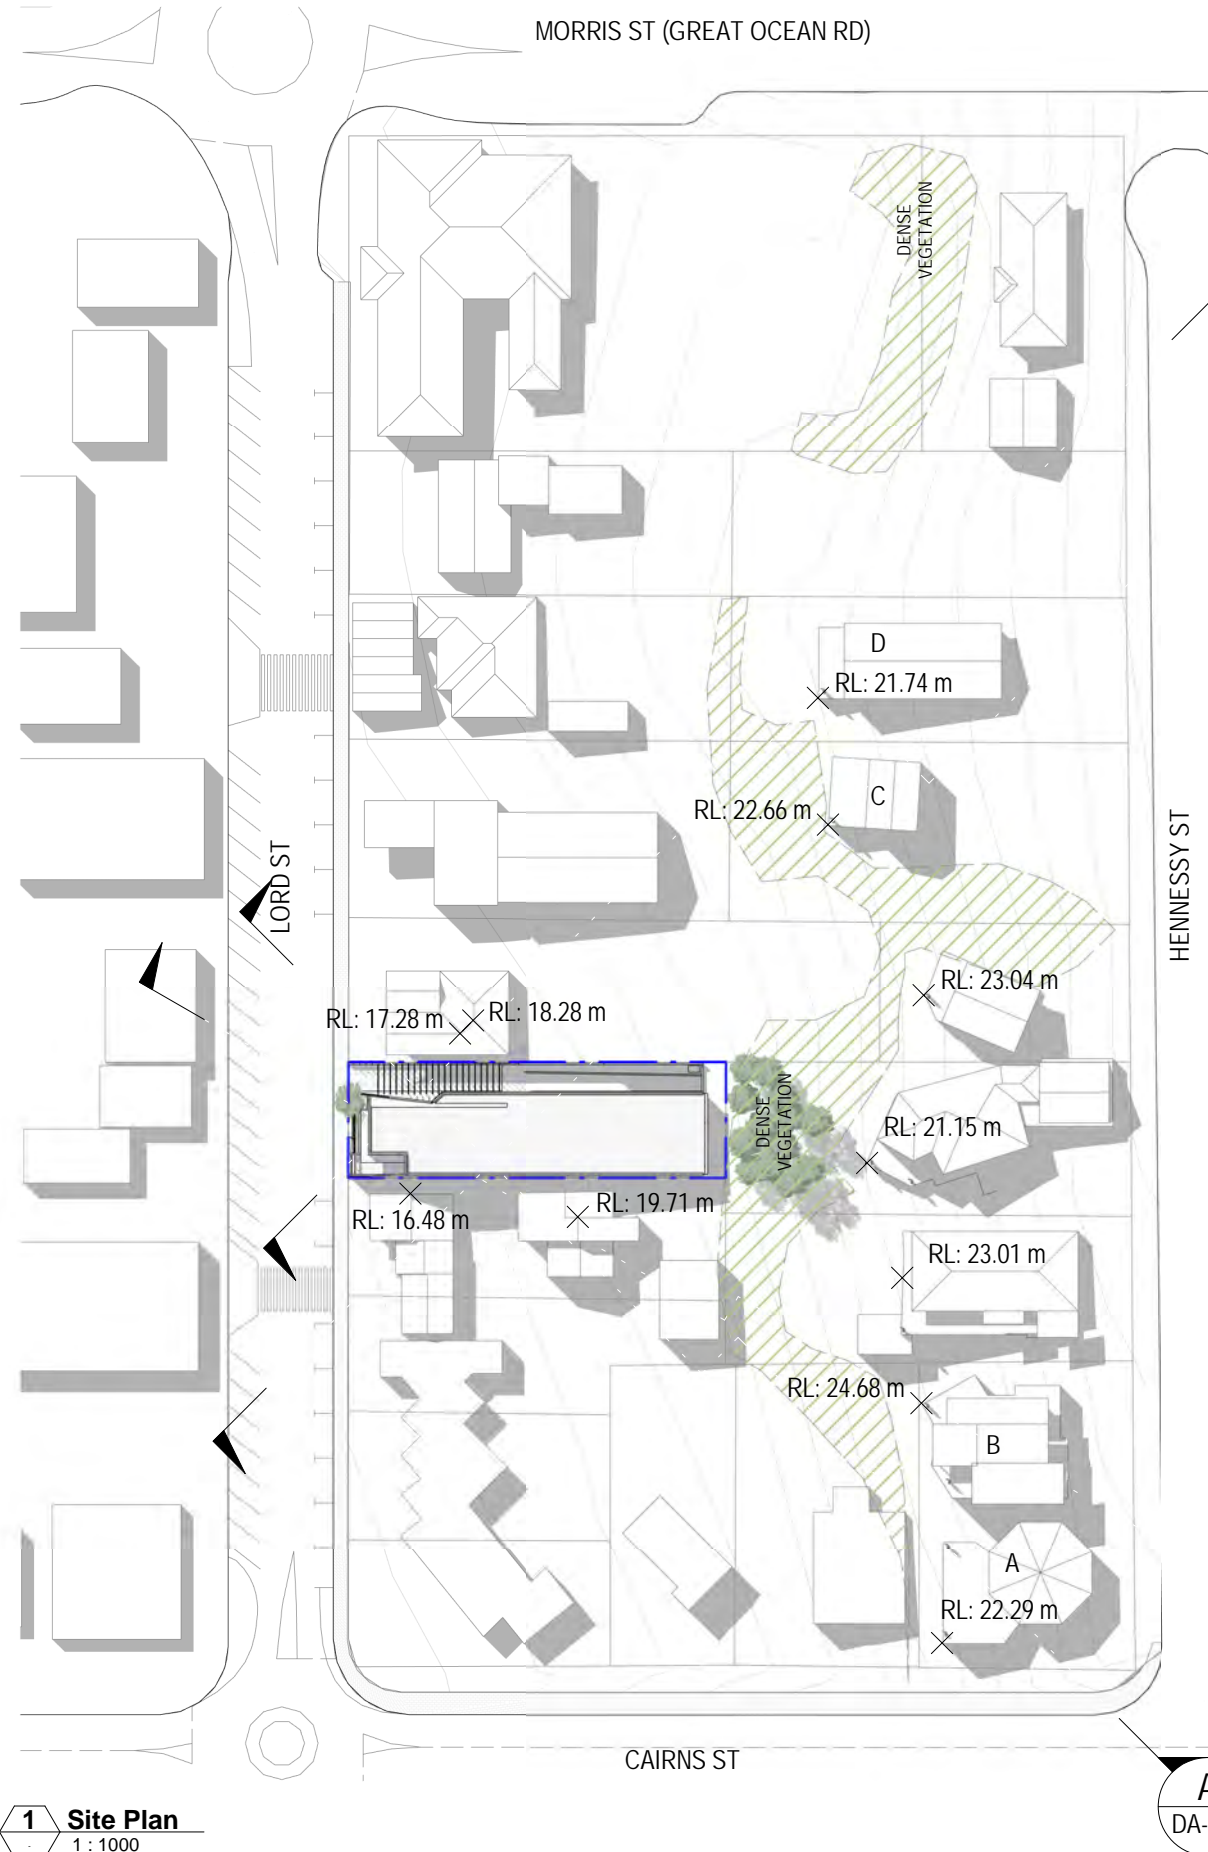

D  
DA-953


C  
DA-953

SECTIONS LINES ARE POSITIONED TO SHOW RELATIONSHIP BETWEEN HABITABLE LEVEL OF EXISTING HOUSES AND PROPOSED BUILDING

HENNESSY ST

B  
DA-952


A  
DA-952

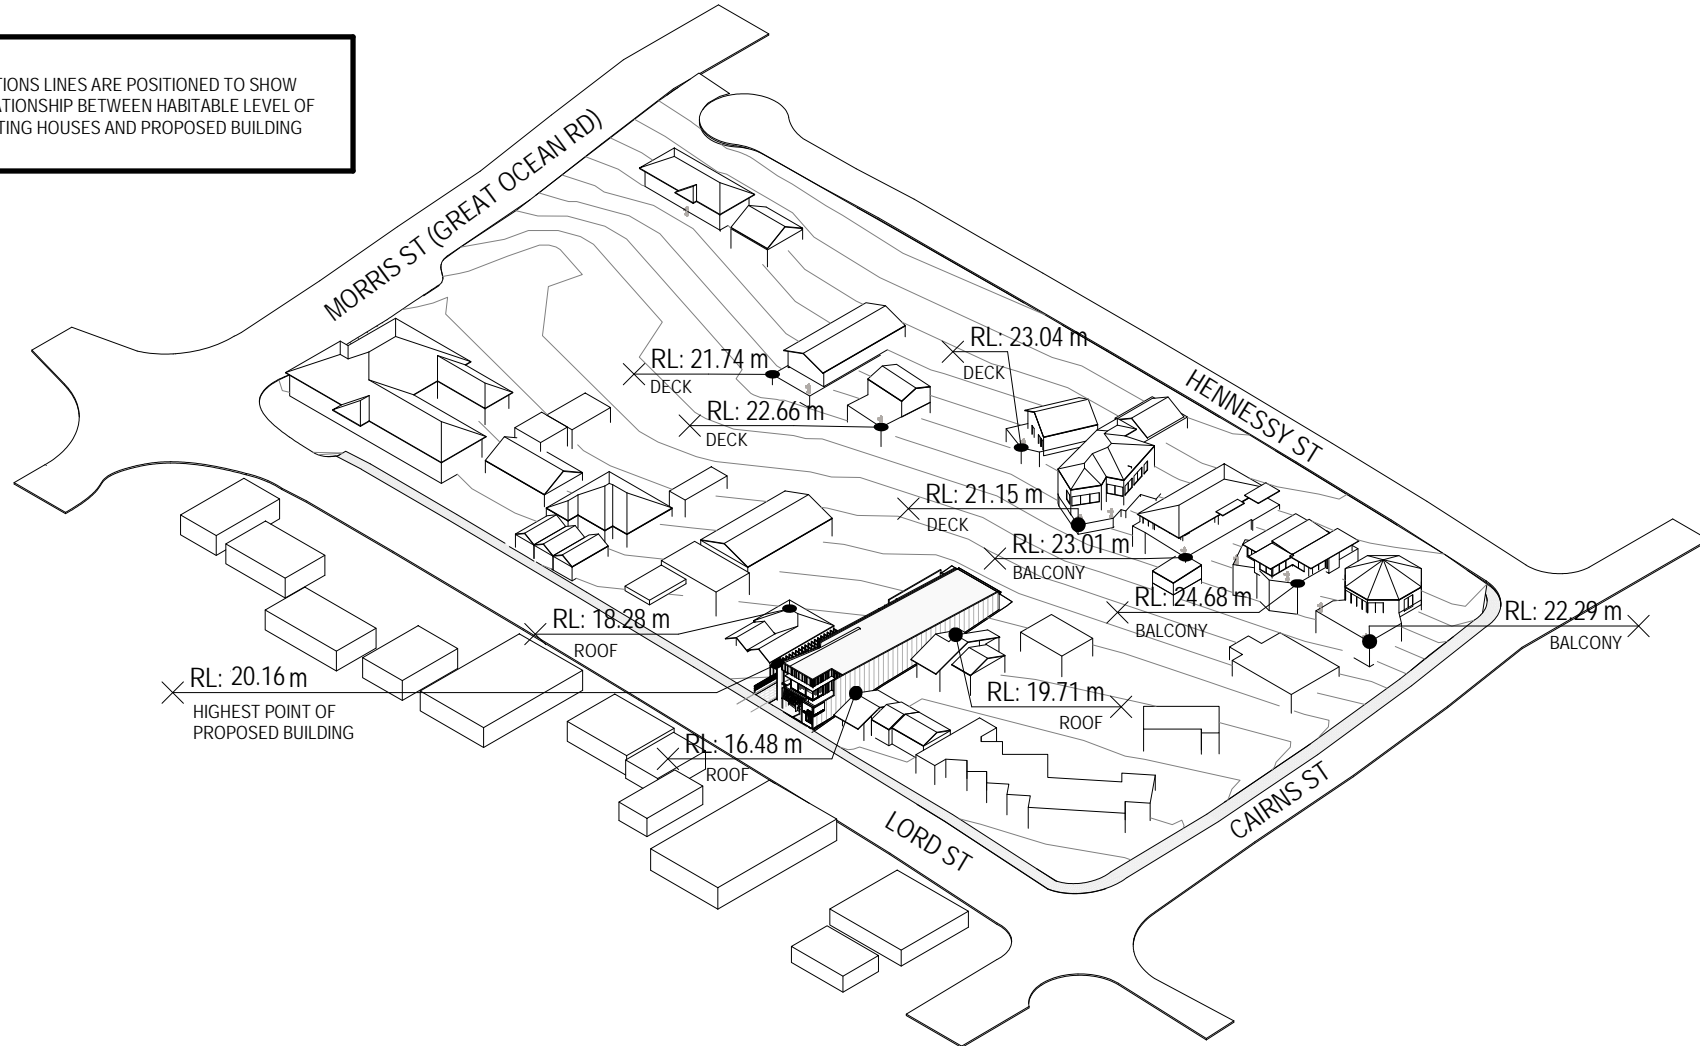


2 NEIGHBOURING BUILDINGS - HABITABLE LEVELS & ROOF STUDY

NOTE:  
ALL RL LEVELS OF EXISTING NEIGHBOURING BUILDINGS IN DRAWINGS ARE BASED ON DATA PROVIDED BY LAND SURVEYOR. EXISTING VEGETATION INDICATIVE ONLY.

1 Site Plan  
1 : 1000

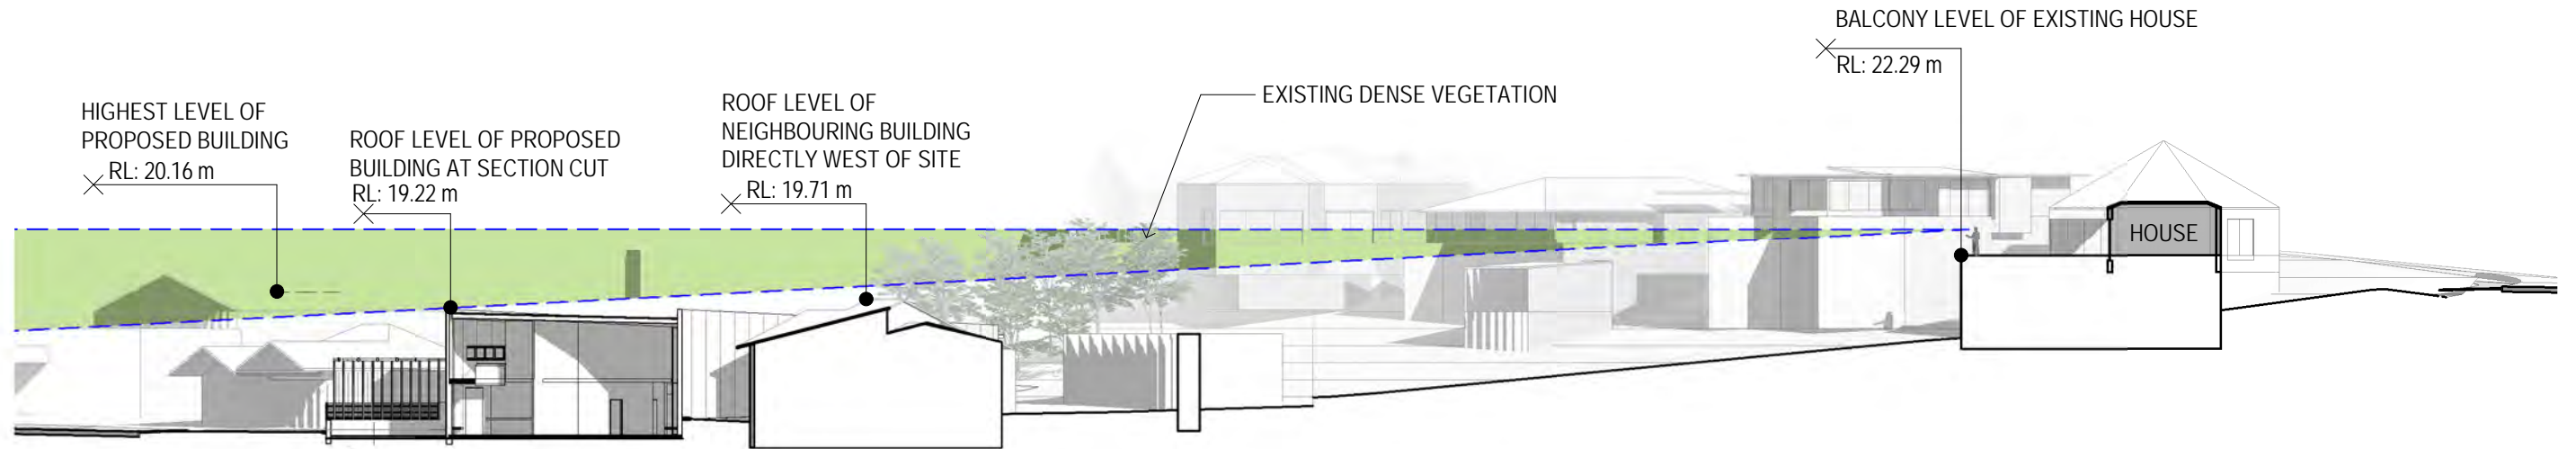


**A SITE LONG SECTION - A**  
1:400

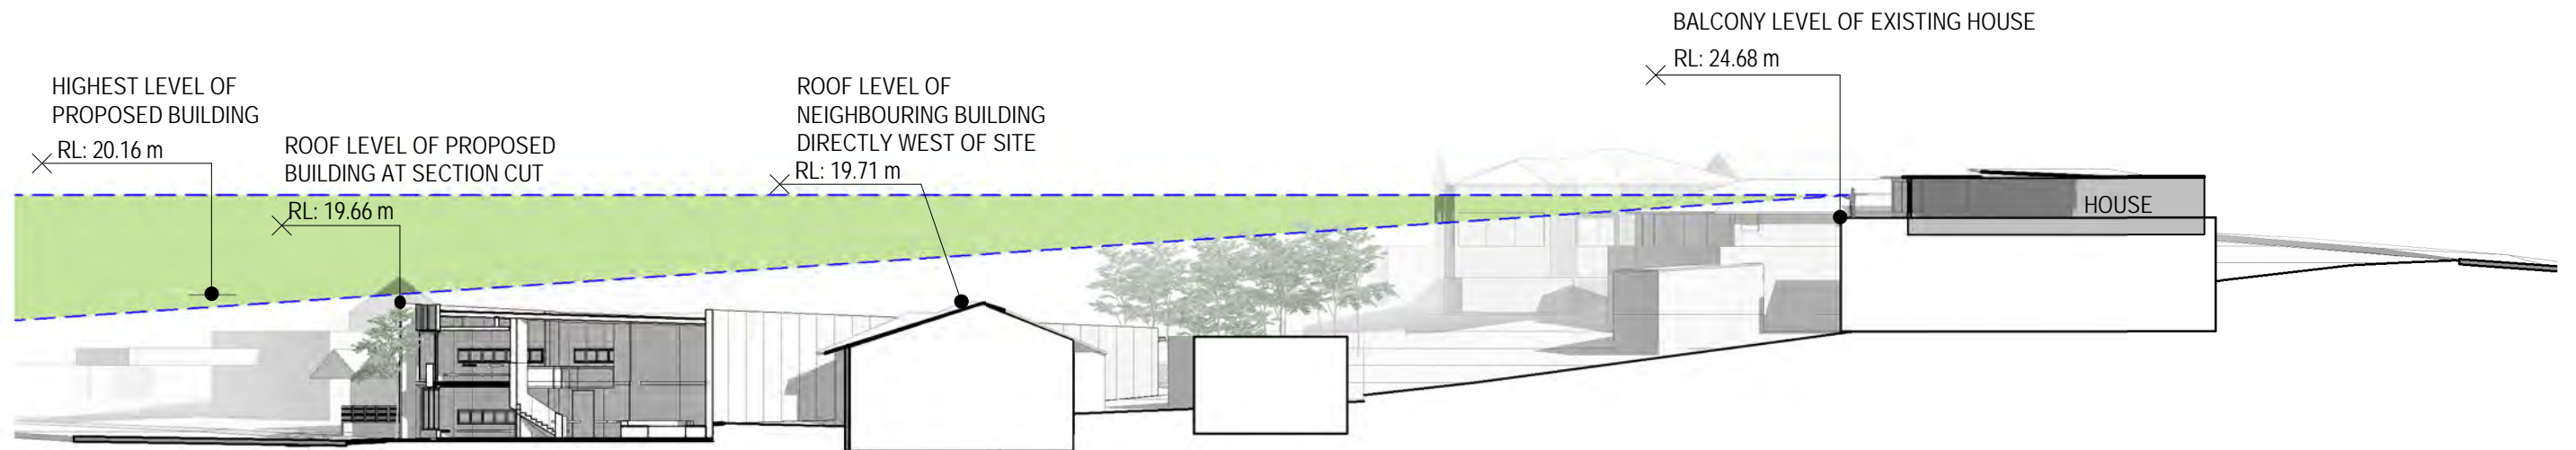


**B SITE LONG SECTION - B**  
1:400

NOTE:  
ALL RL LEVELS OF EXISTING NEIGHBOURING BUILDINGS IN DRAWINGS ARE BASED ON DATA PROVIDED BY LAND SURVEYOR. EXISTING VEGETATION INDICATIVE ONLY.

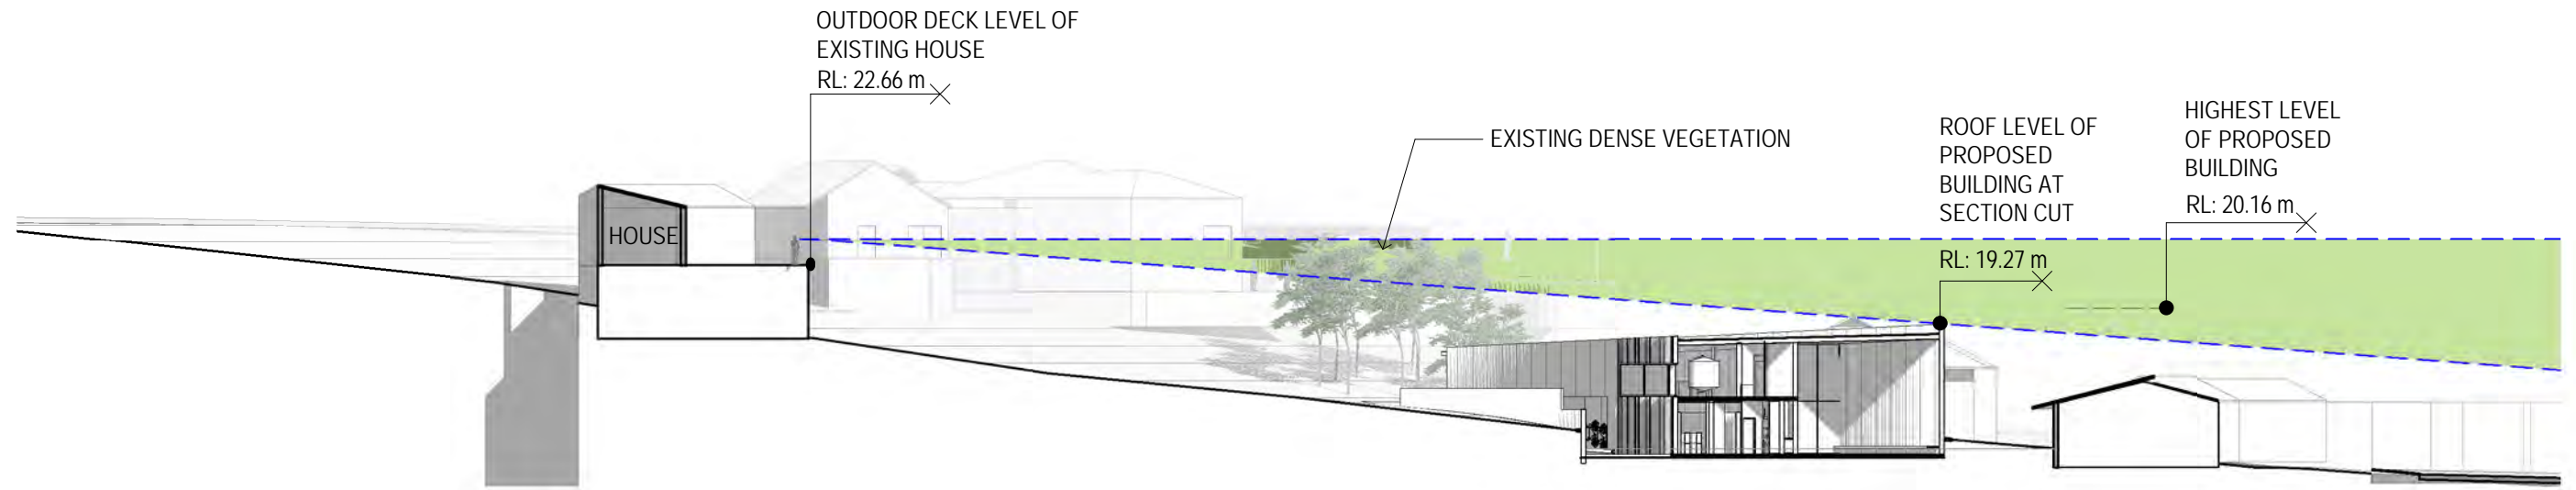

**C** SITE LONG SECTION - C  
1 : 400

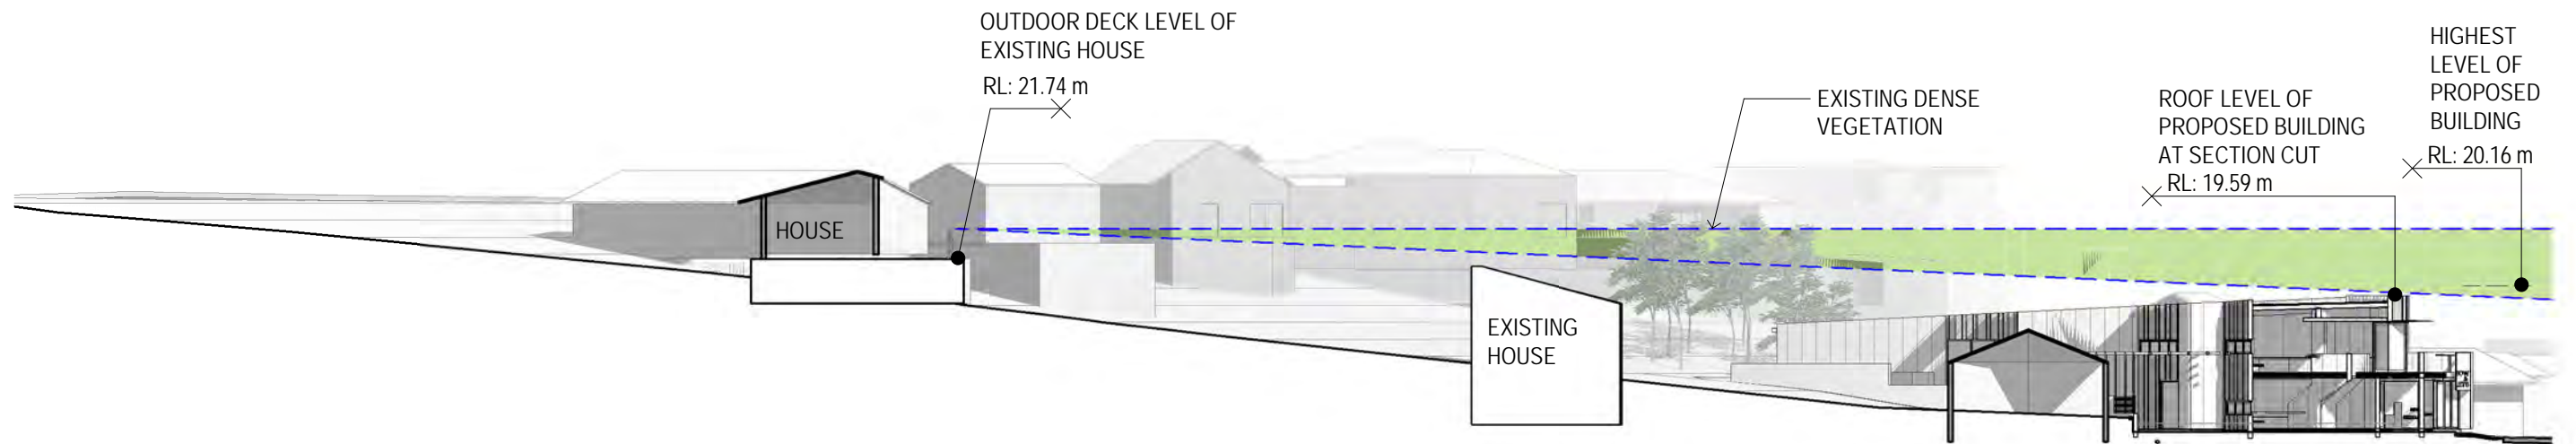

**D** SITE LONG SECTION - D  
1 : 400

NOTE:  
ALL RL LEVELS OF EXISTING NEIGHBOURING BUILDINGS IN DRAWINGS ARE BASED ON DATA PROVIDED BY LAND SURVEYOR. EXISTING VEGETATION INDICATIVE ONLY.