




SECTION 1 1:100

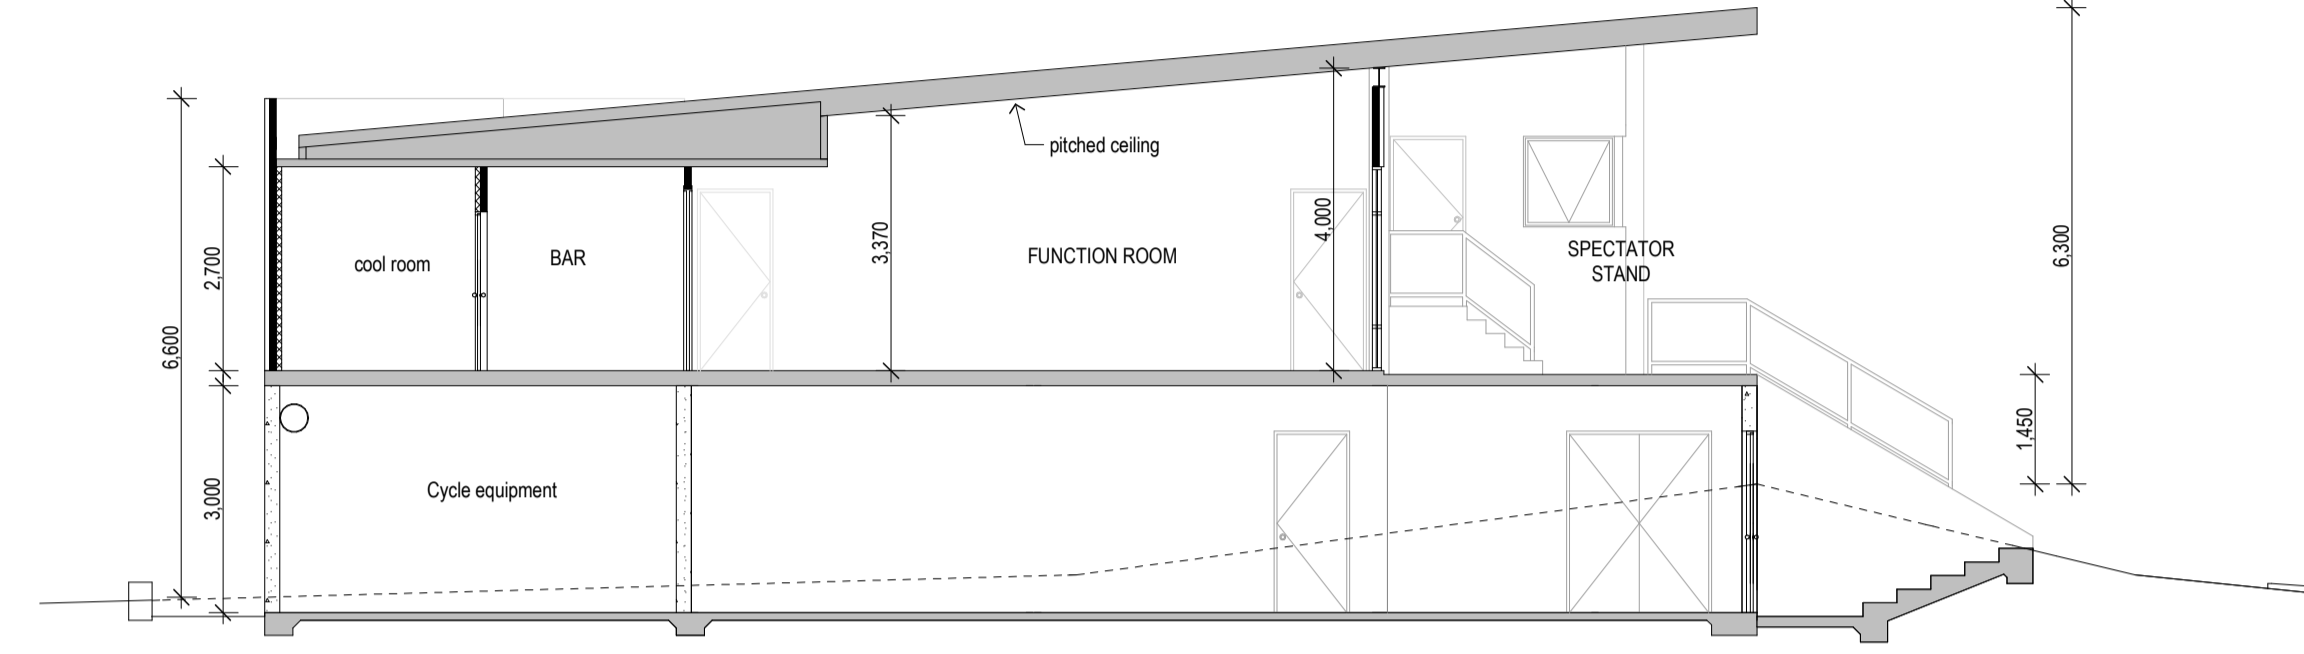


SECTION 2 1:100

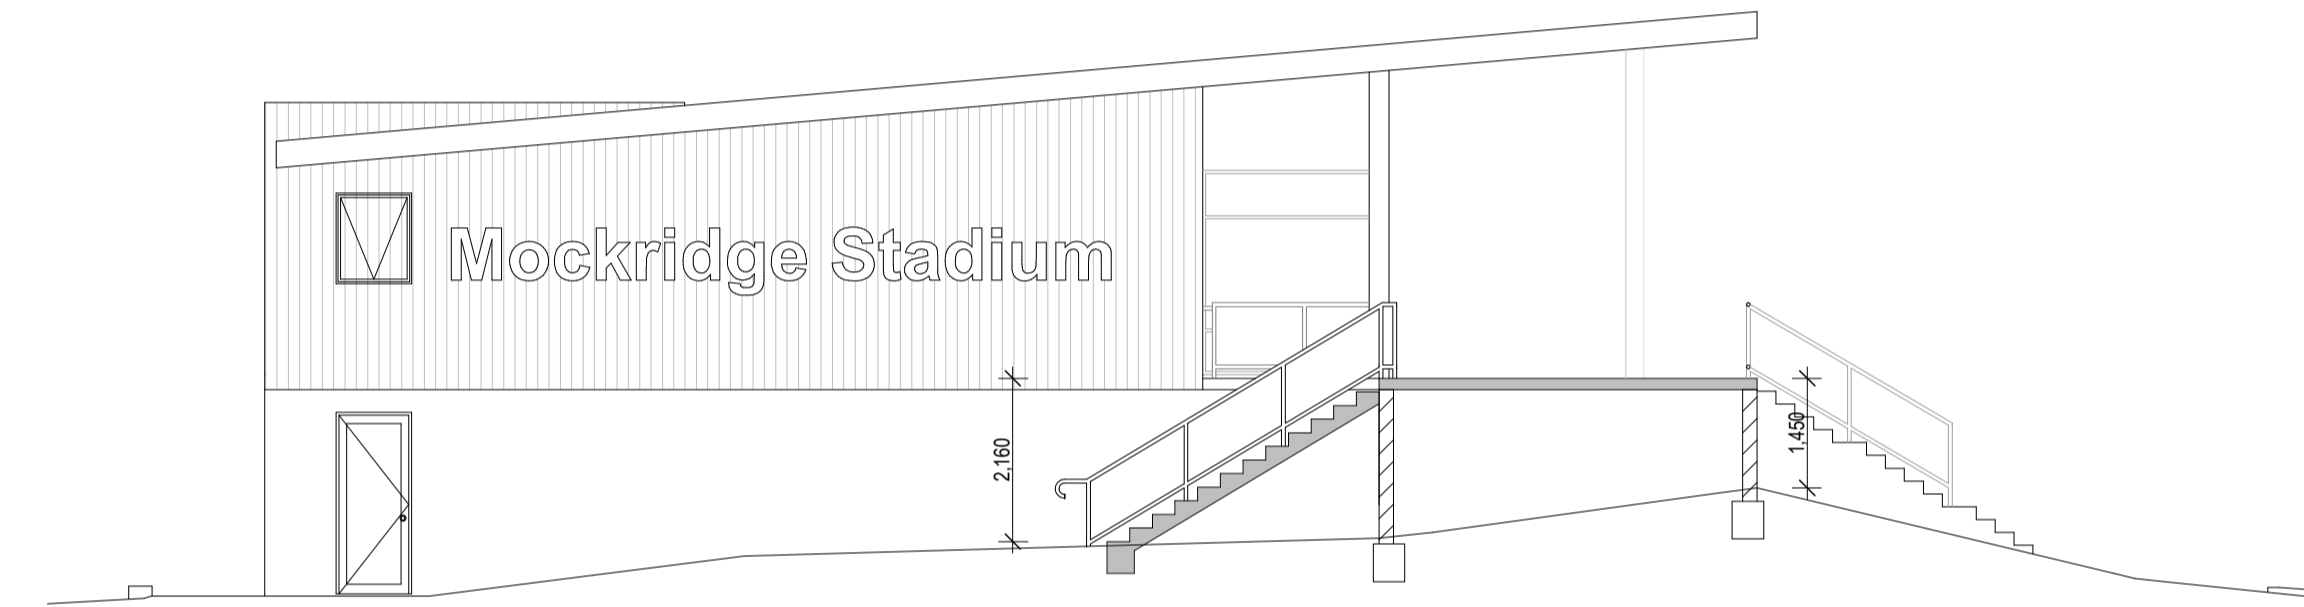


SECTION 3 1:100

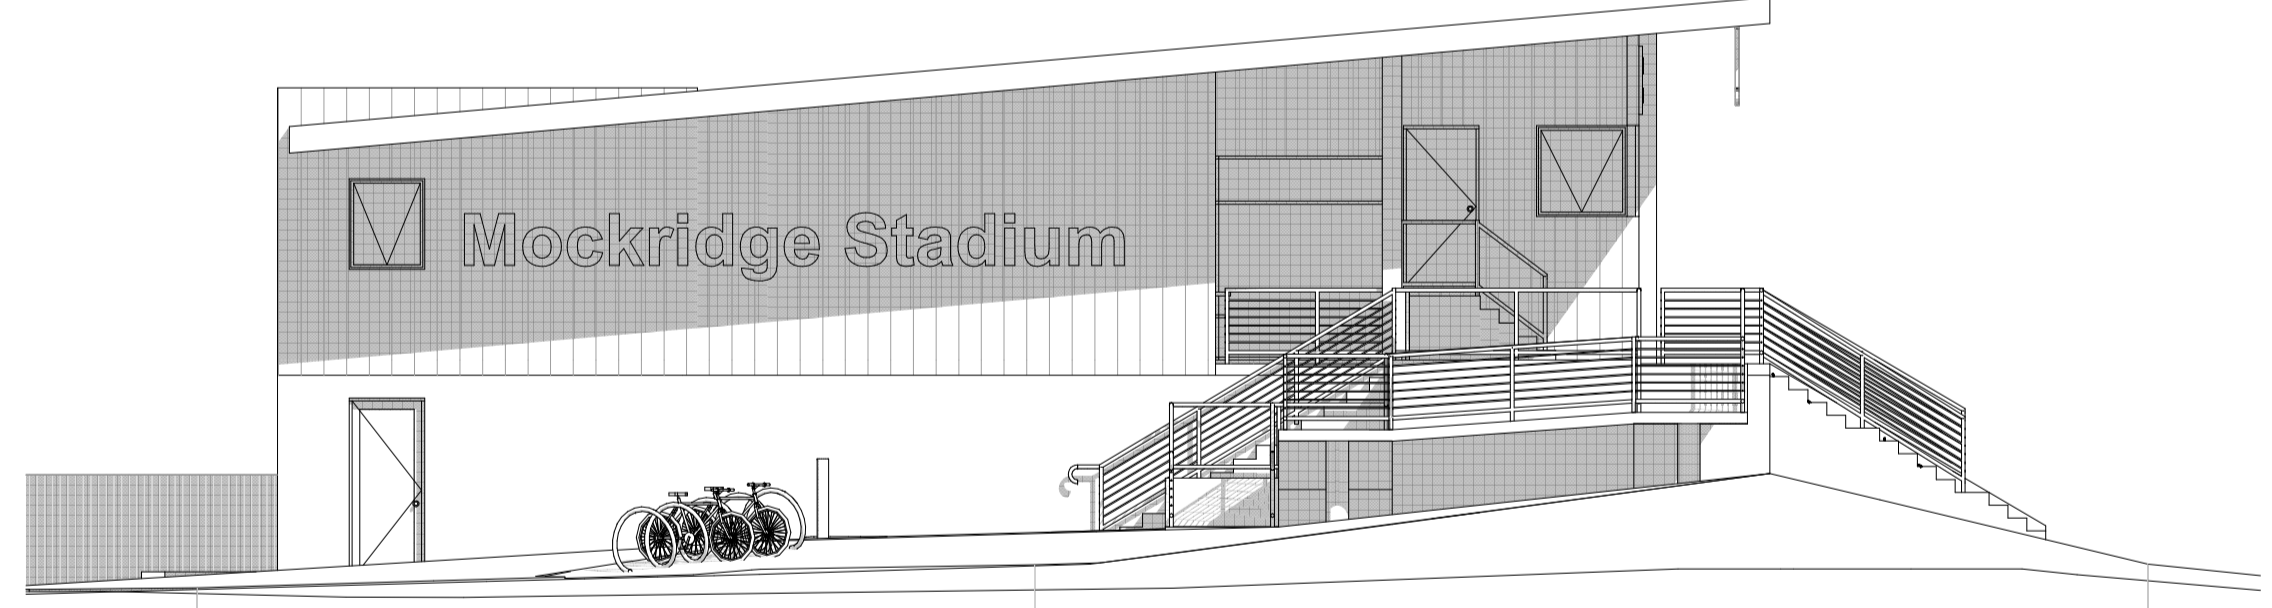


EAST elevation 1:100

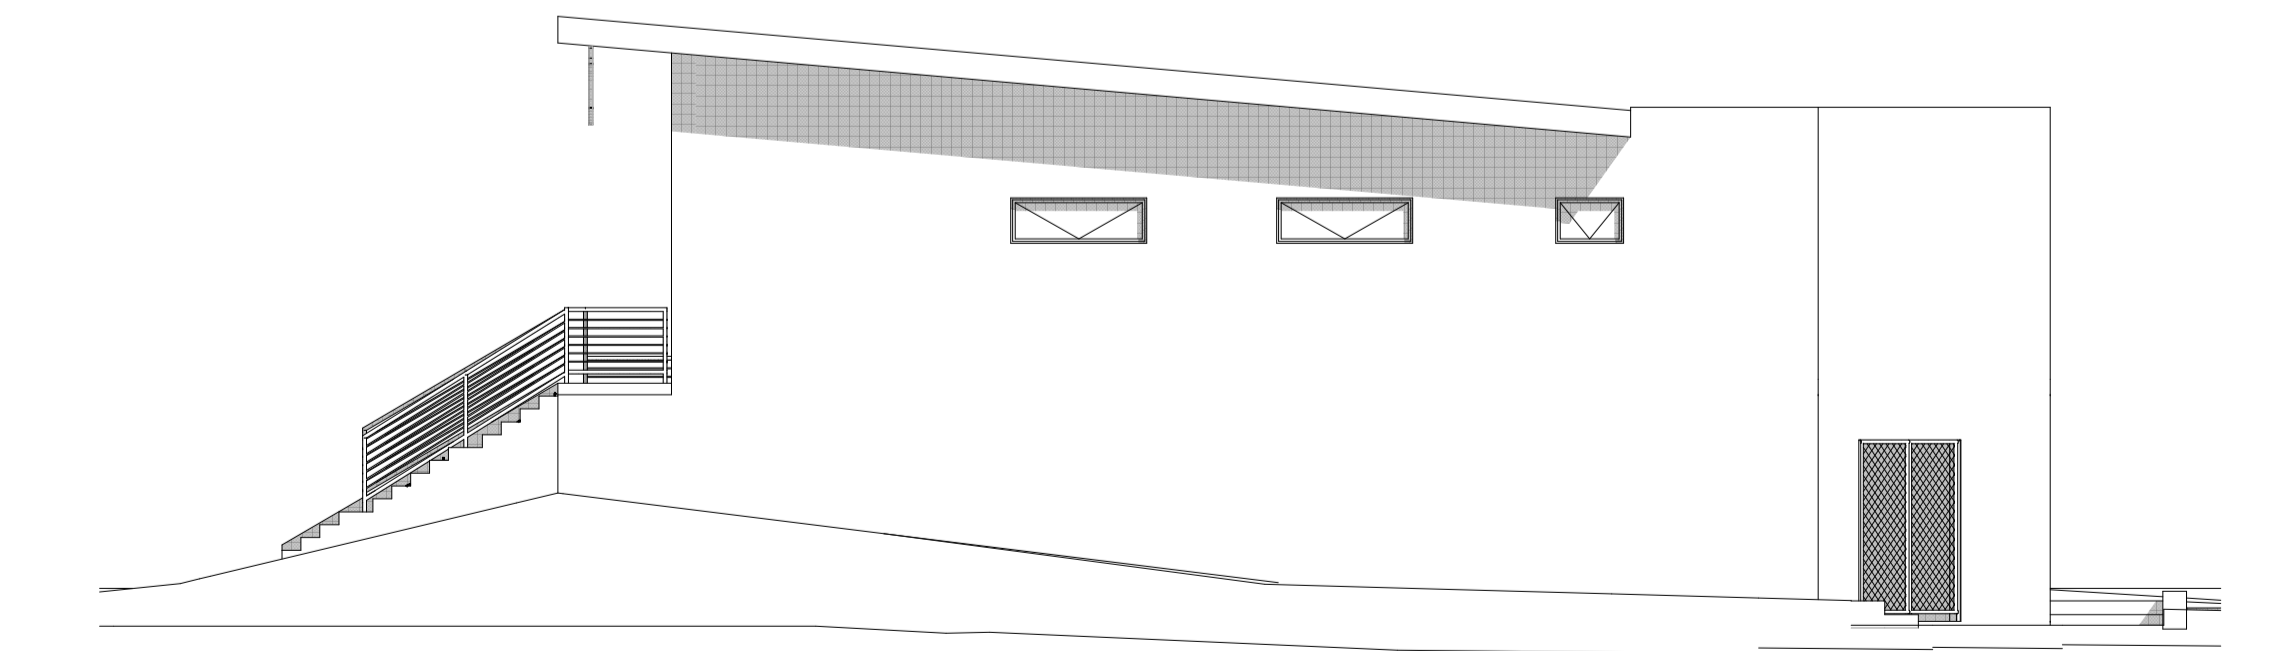

WEST elevation 1:100

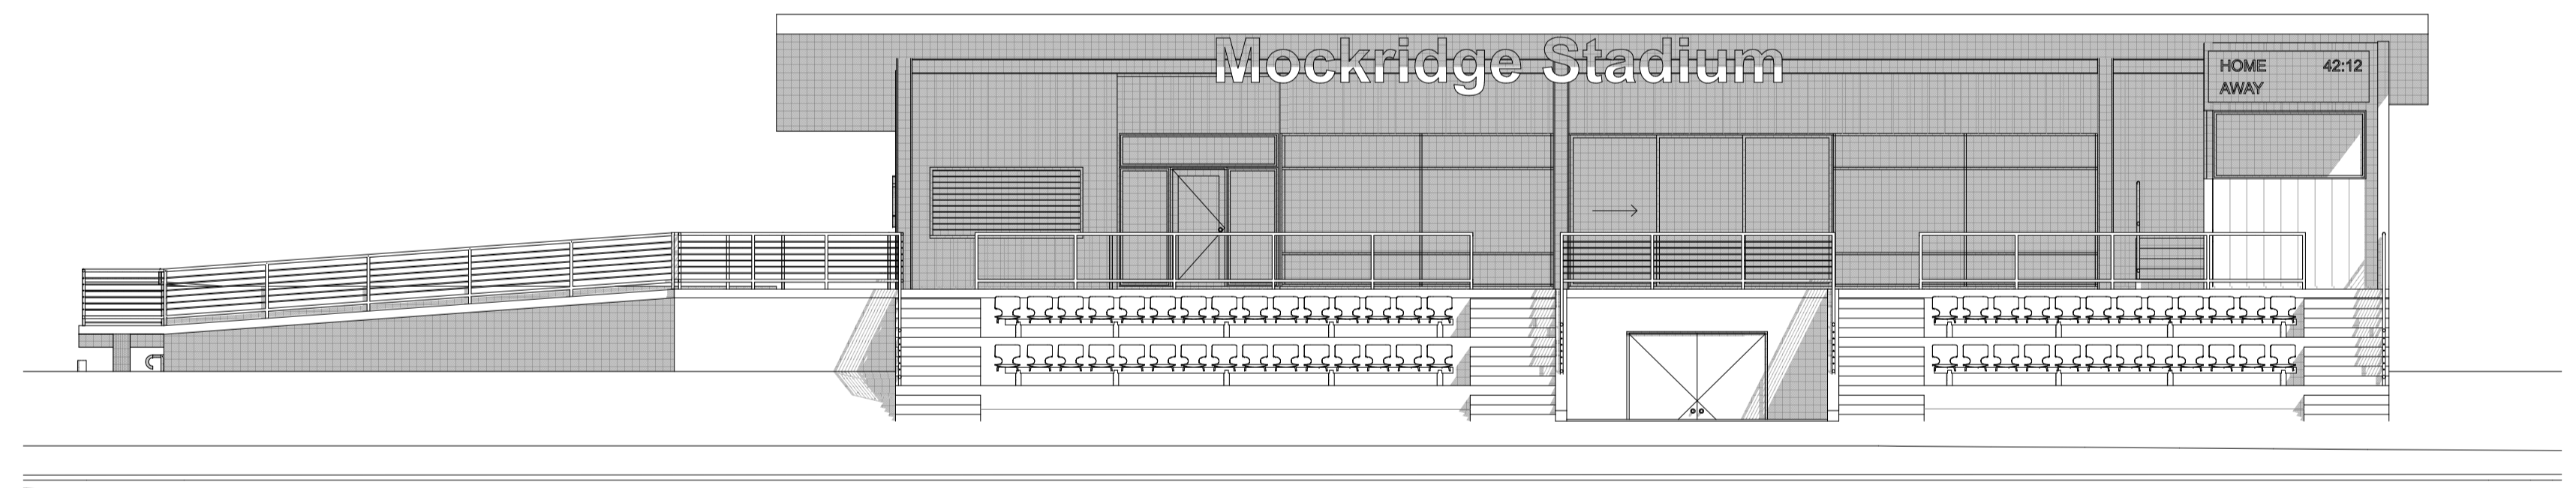

NORTH elevation 1:100

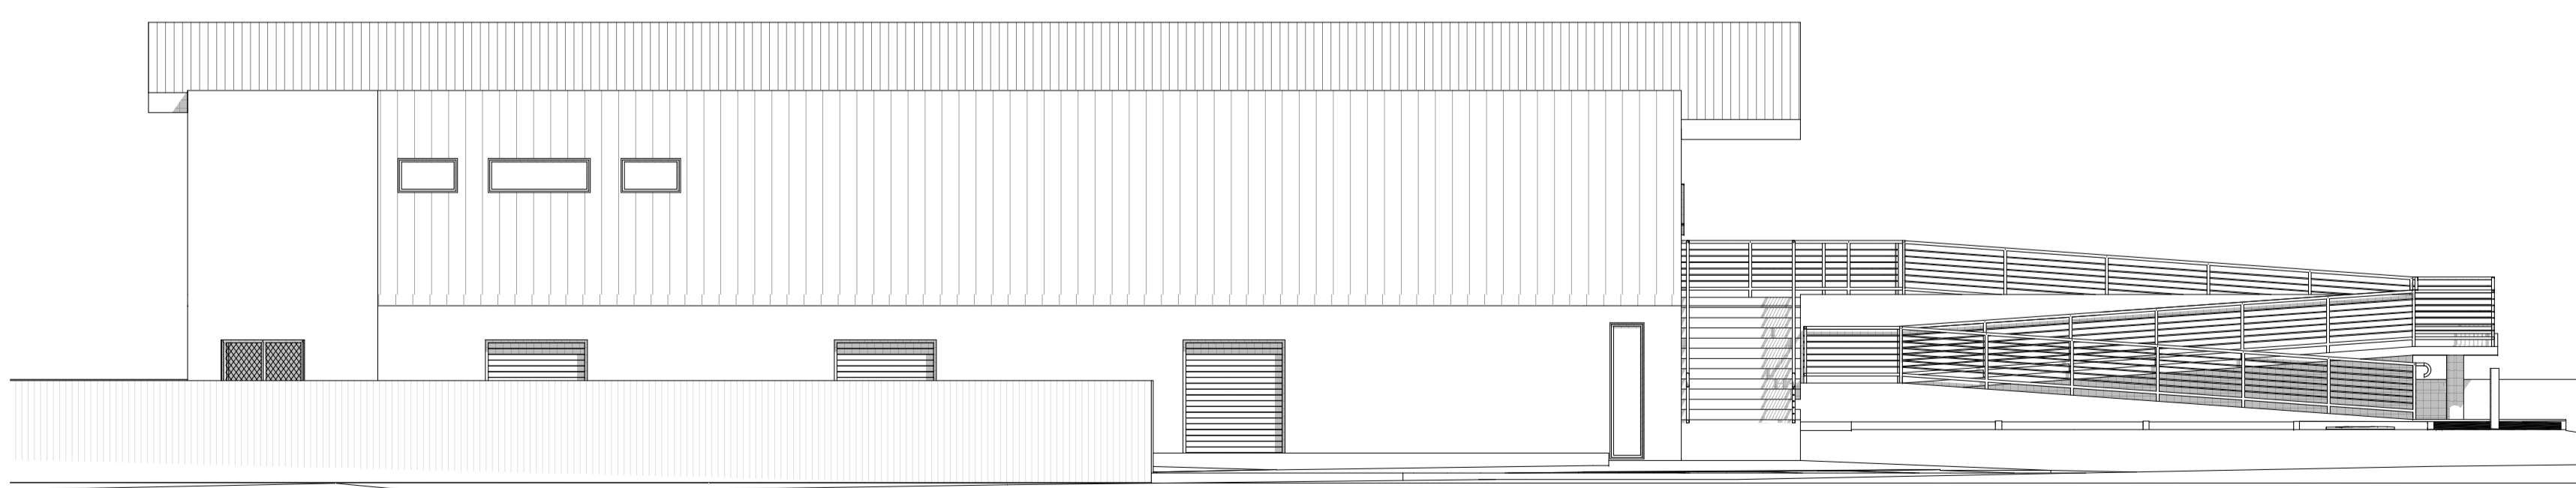

SOUTH elevation 1:100

Rev Number	Drawing Title
A	SCHEMATIC DRAWINGS