


MAIN FLOOR PLAN 1:100



SITE PLAN 1:500



SITE PLAN 1:1500

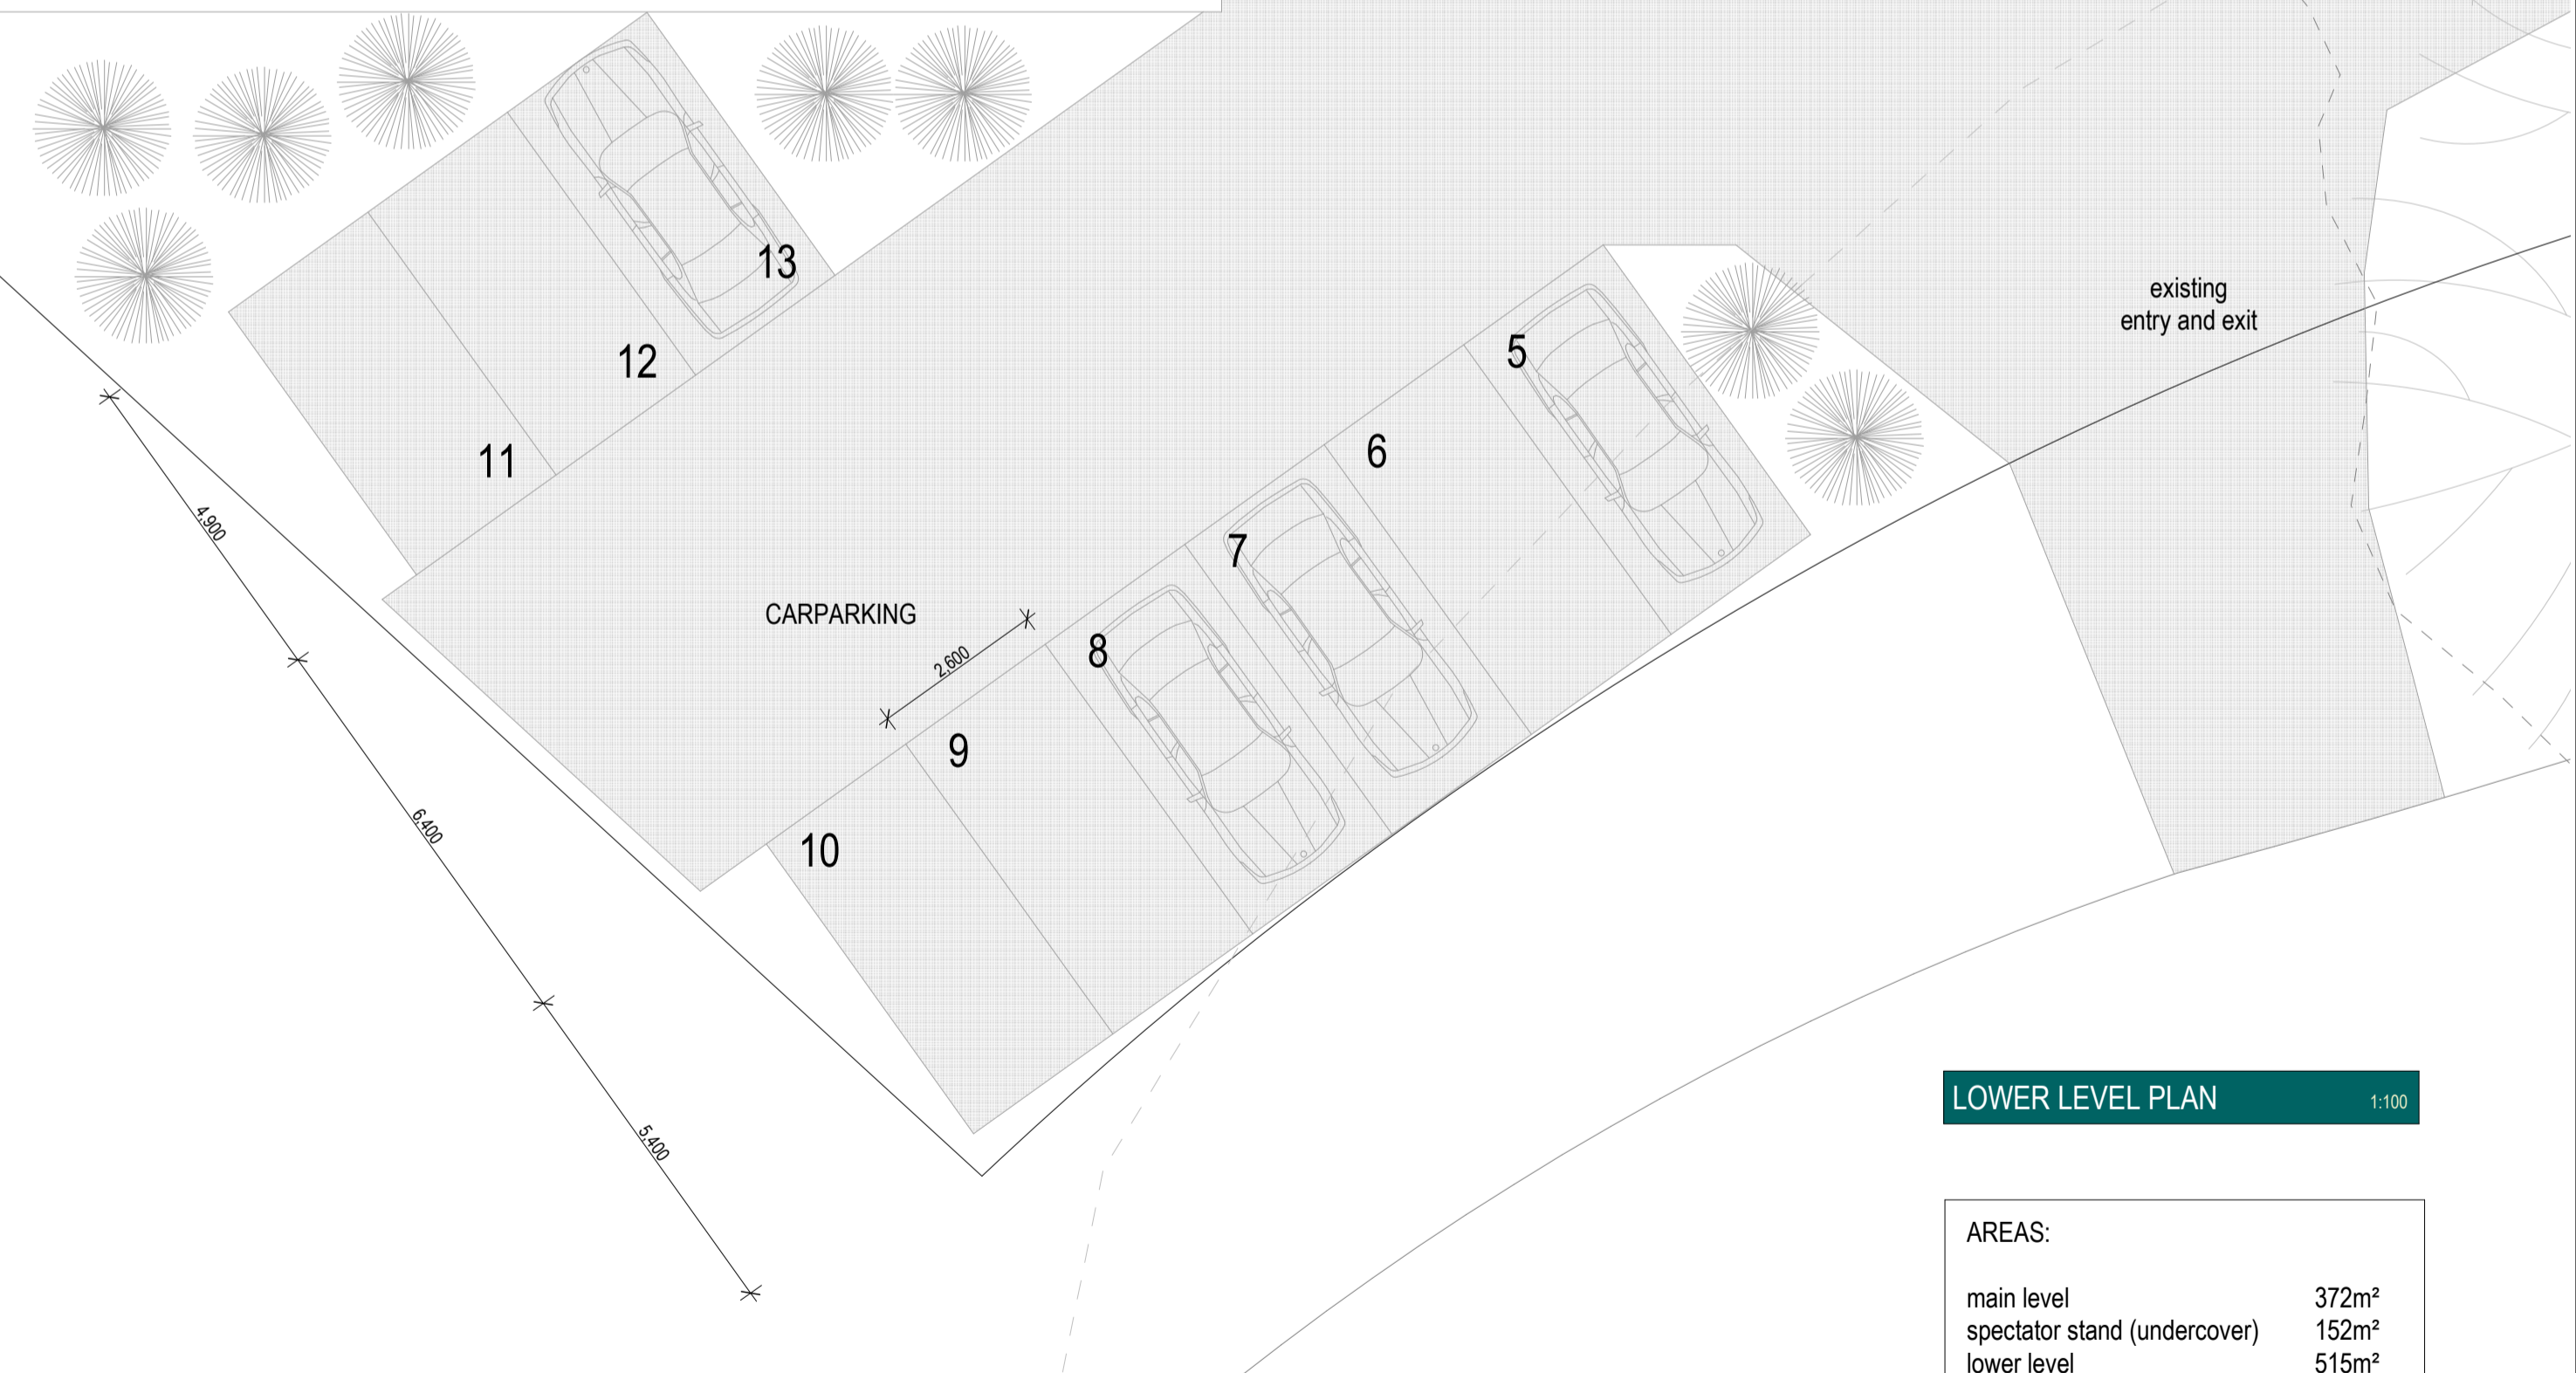

LOWER LEVEL PLAN 1:100

AREAS:	
main level	372m ²
spectator stand (undercover)	152m ²
lower level	515m ²

Rev Number	Drawing Title
A	SCHEMATIC DRAWINGS